


A BUILDING A
SCALE: 1/32"=1'-0"

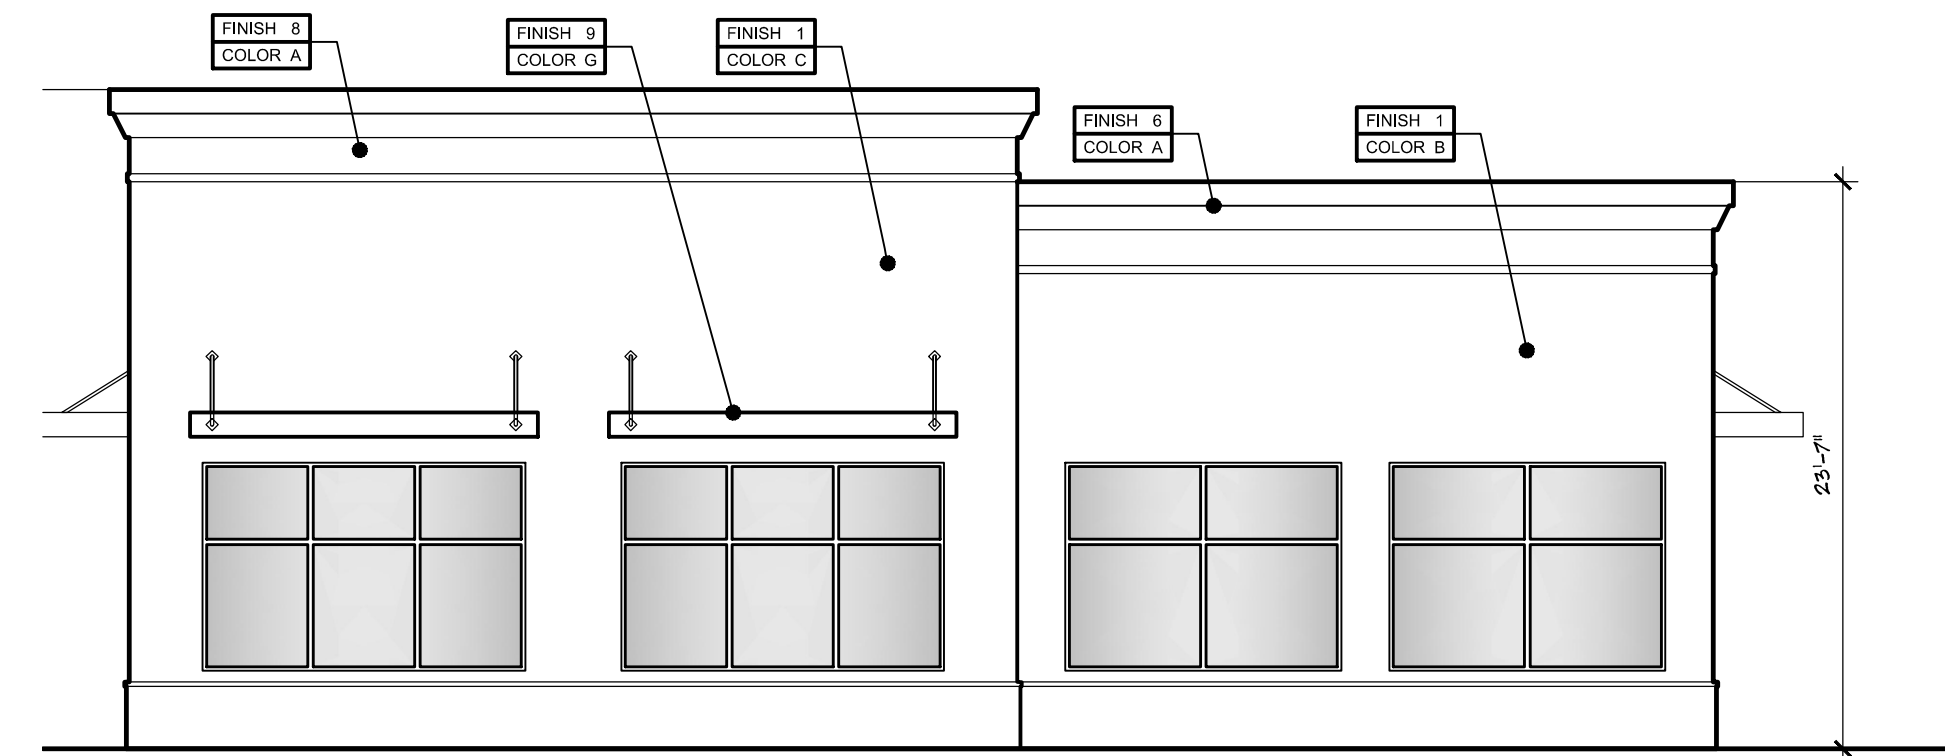


4 PROPOSED EAST ELEVATION
SCALE: 1/8"=1'-0"

FINISH LEGEND:


1	STUCCO - SMOOTH FINISH
2	BFS-STUCCO, MESH & FOAM SYSTEM, SMOOTH FINISH
3	ALUMINUM DOORS AND WINDOWS
4	GLASS
5	RASSED STUCCO BAND - SMOOTH FINISH
6	BFS-STUCCO, MESH & FOAM SYSTEM, TEXTURED FINISH
7	METAL DOOR FRAME OR ACCESSORY
8	SMOOTH SAWN CEDAR WOOD FABCA
9	CANDY - ALUMINUM W/ STAINLESS STL FITTING
10	ROOF

COLOR LEGEND:


A	SHERWIN WILLIAMS - SW 7000, 'EXTRA WHITE' (TRIM)
B	SHERWIN WILLIAMS - TBD (FIELD)
C	SHERWIN WILLIAMS - TBD (FIELD)
D	SHERWIN WILLIAMS - TBD (ACCENT & BASE)
E	CLEAR GLASS
F	ROOF SHINGLES - TBD
G	BRONZE ANODIZED ALUMINUM

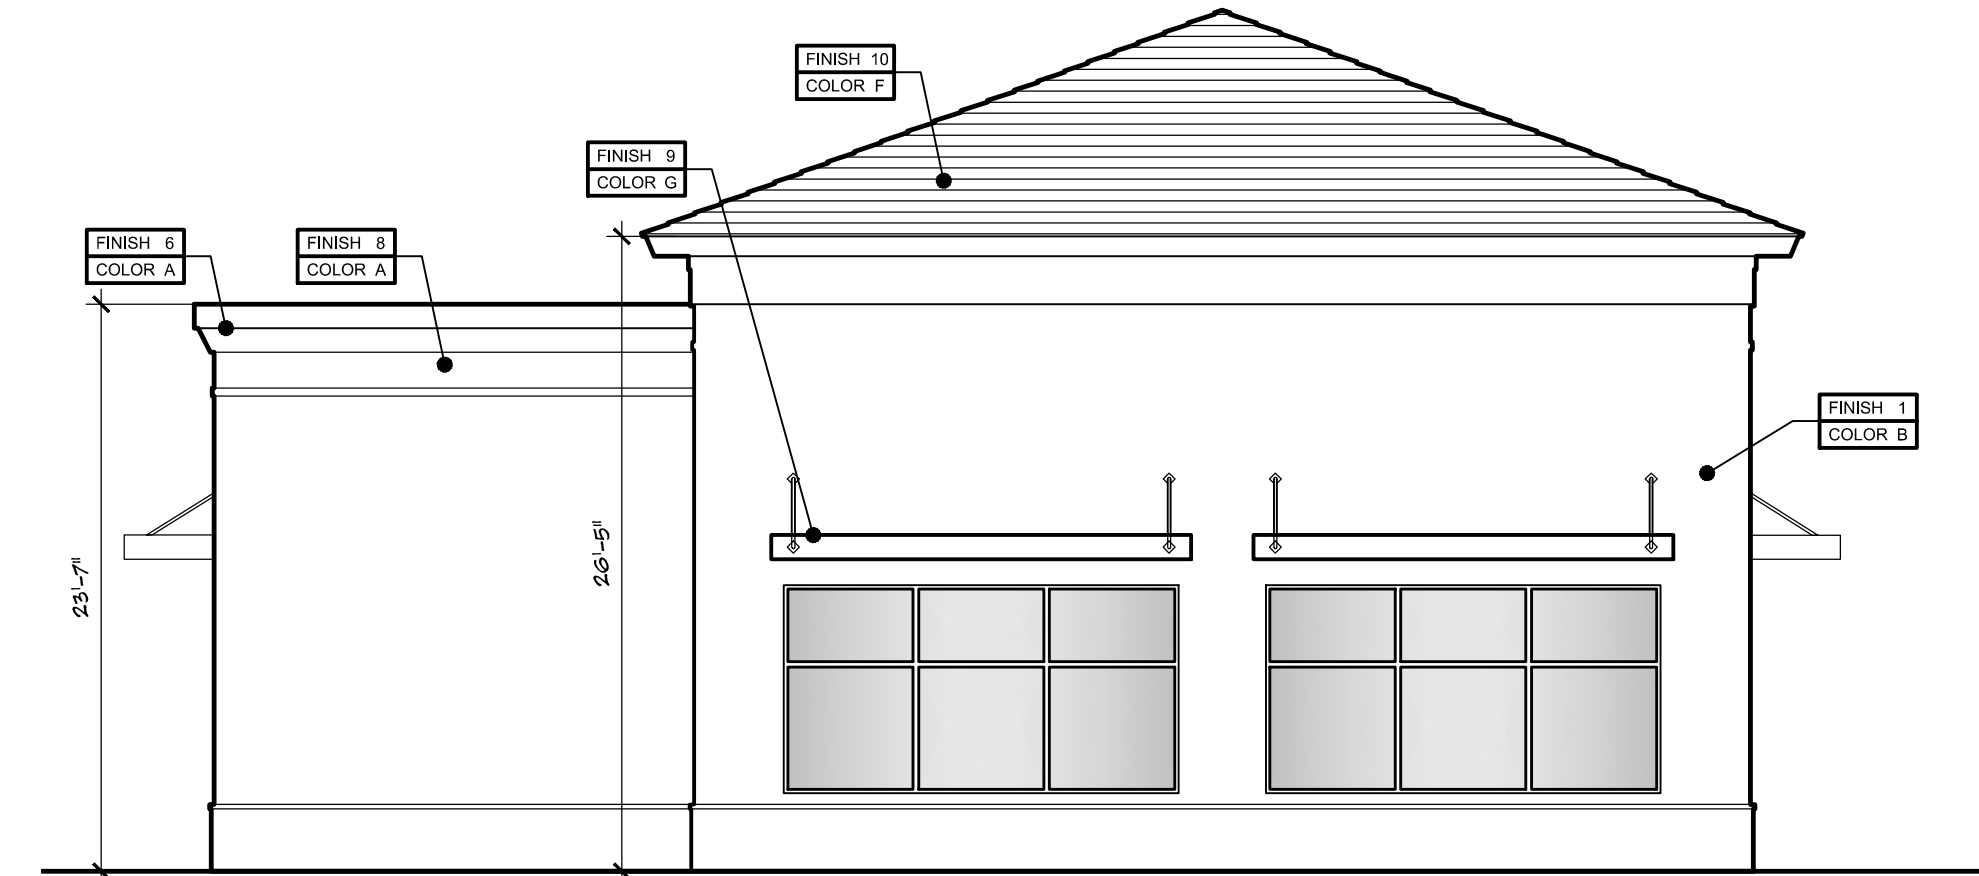

3 PROPOSED WEST ELEVATION
SCALE: 1/8"=1'-0"

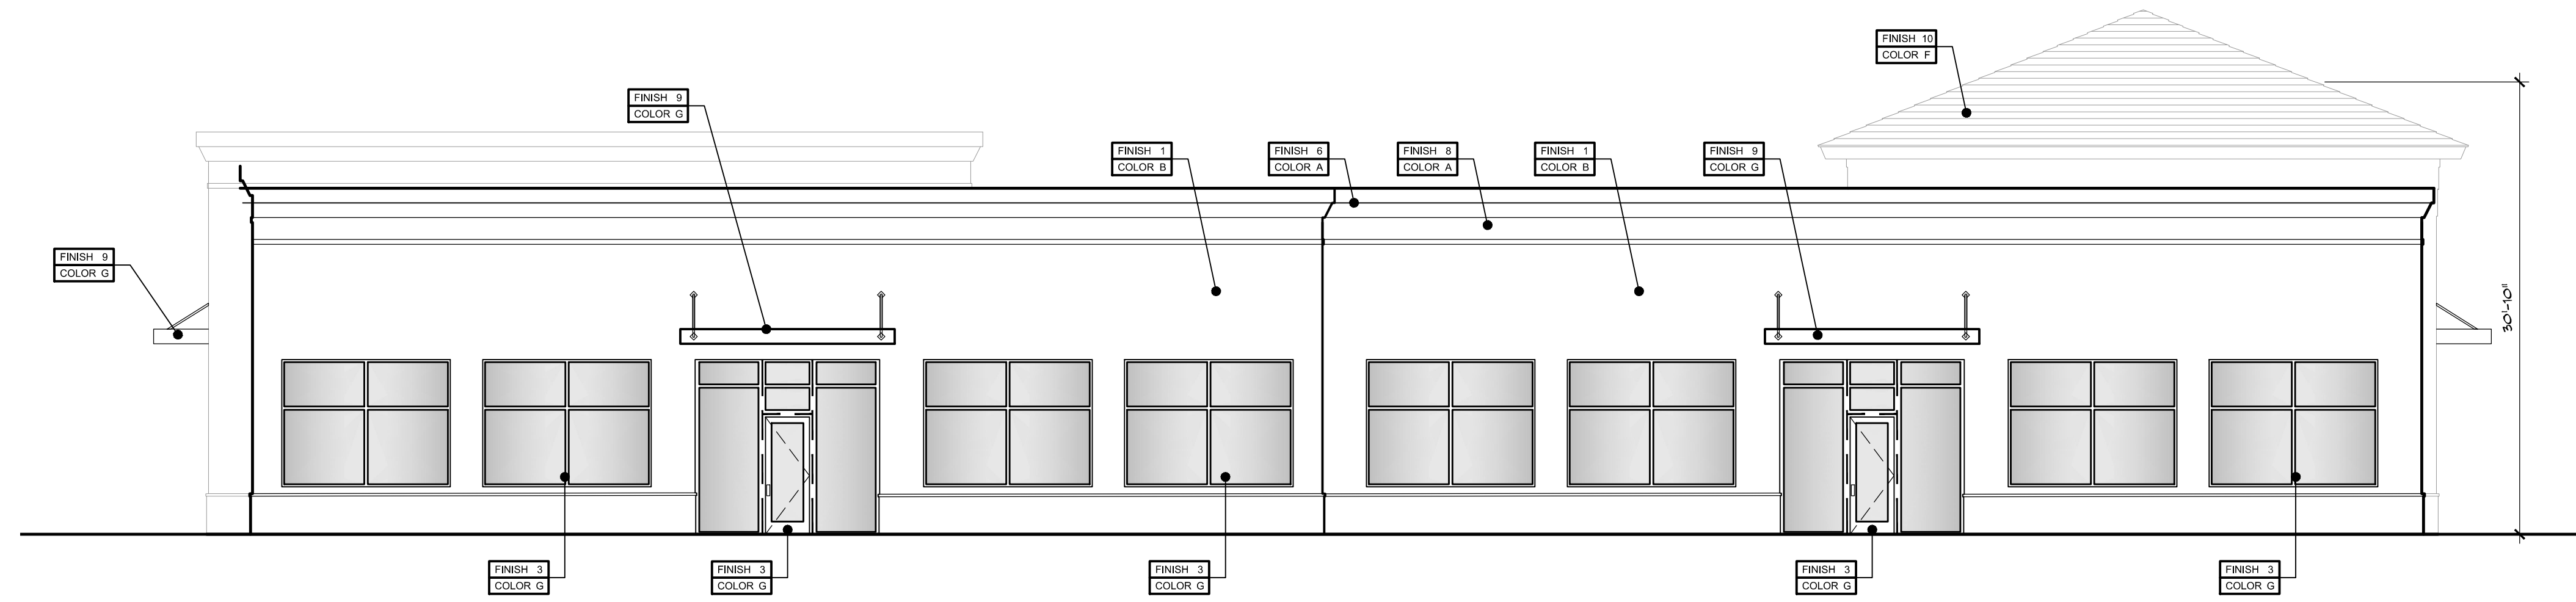

2 PROPOSED NORTH ELEVATION
SCALE: 1/8"=1'-0"

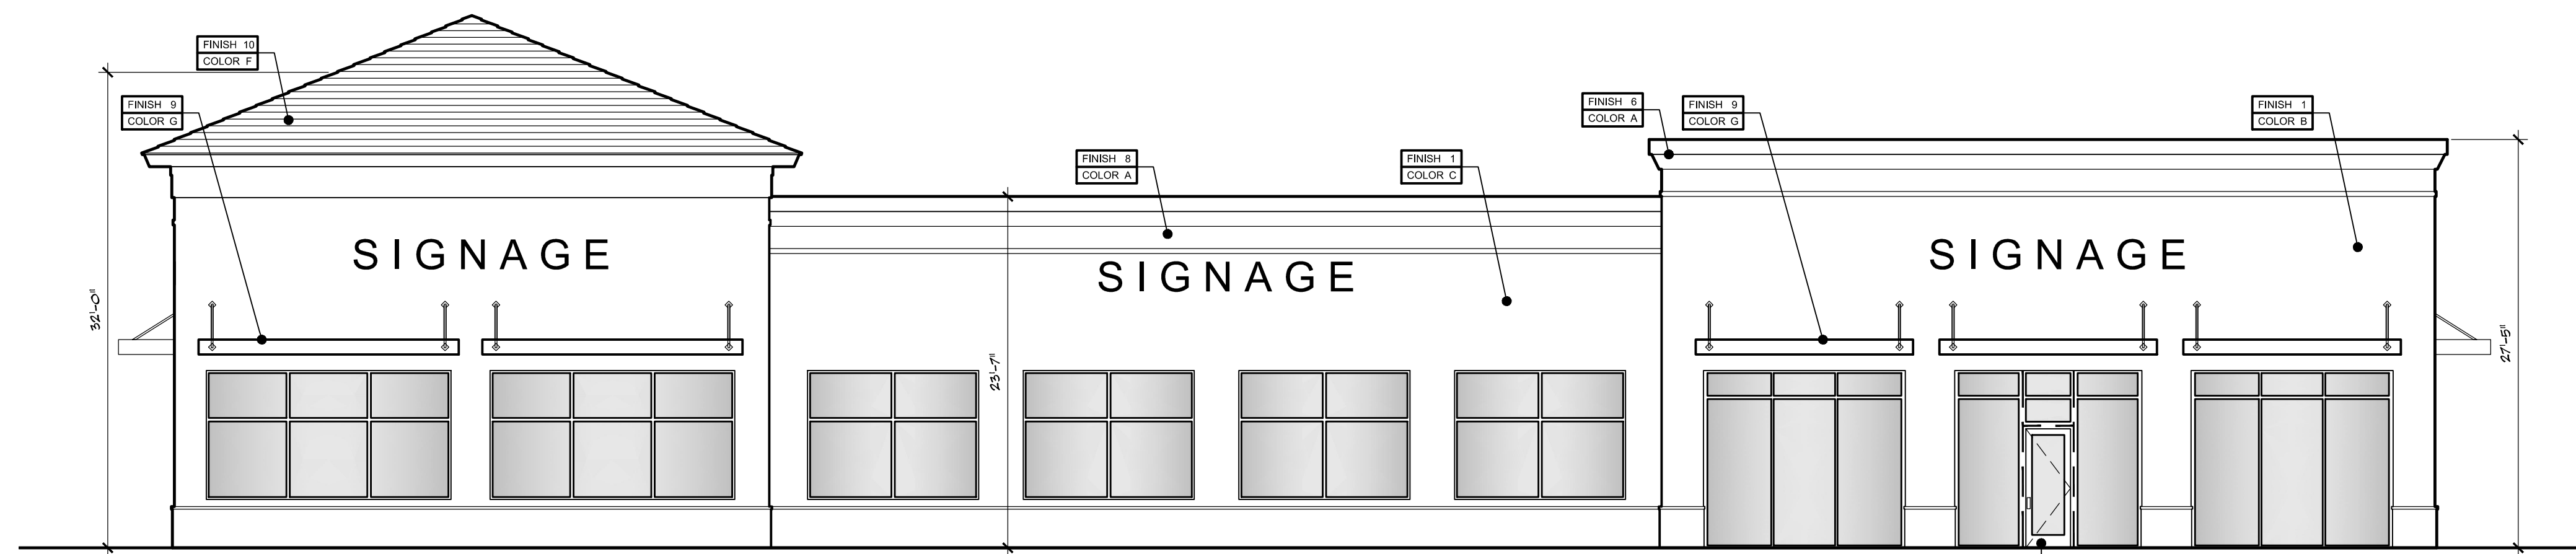

1 PROPOSED SOUTH ELEVATION
SCALE: 1/8"=1'-0"

Revisions:

Project no:	17318
Date:	06.15.2018
Drawn by:	CG
Project Architect:	JL

