




**A** BUILDING B PLAN  
SCALE: 1/32"=1'-0"

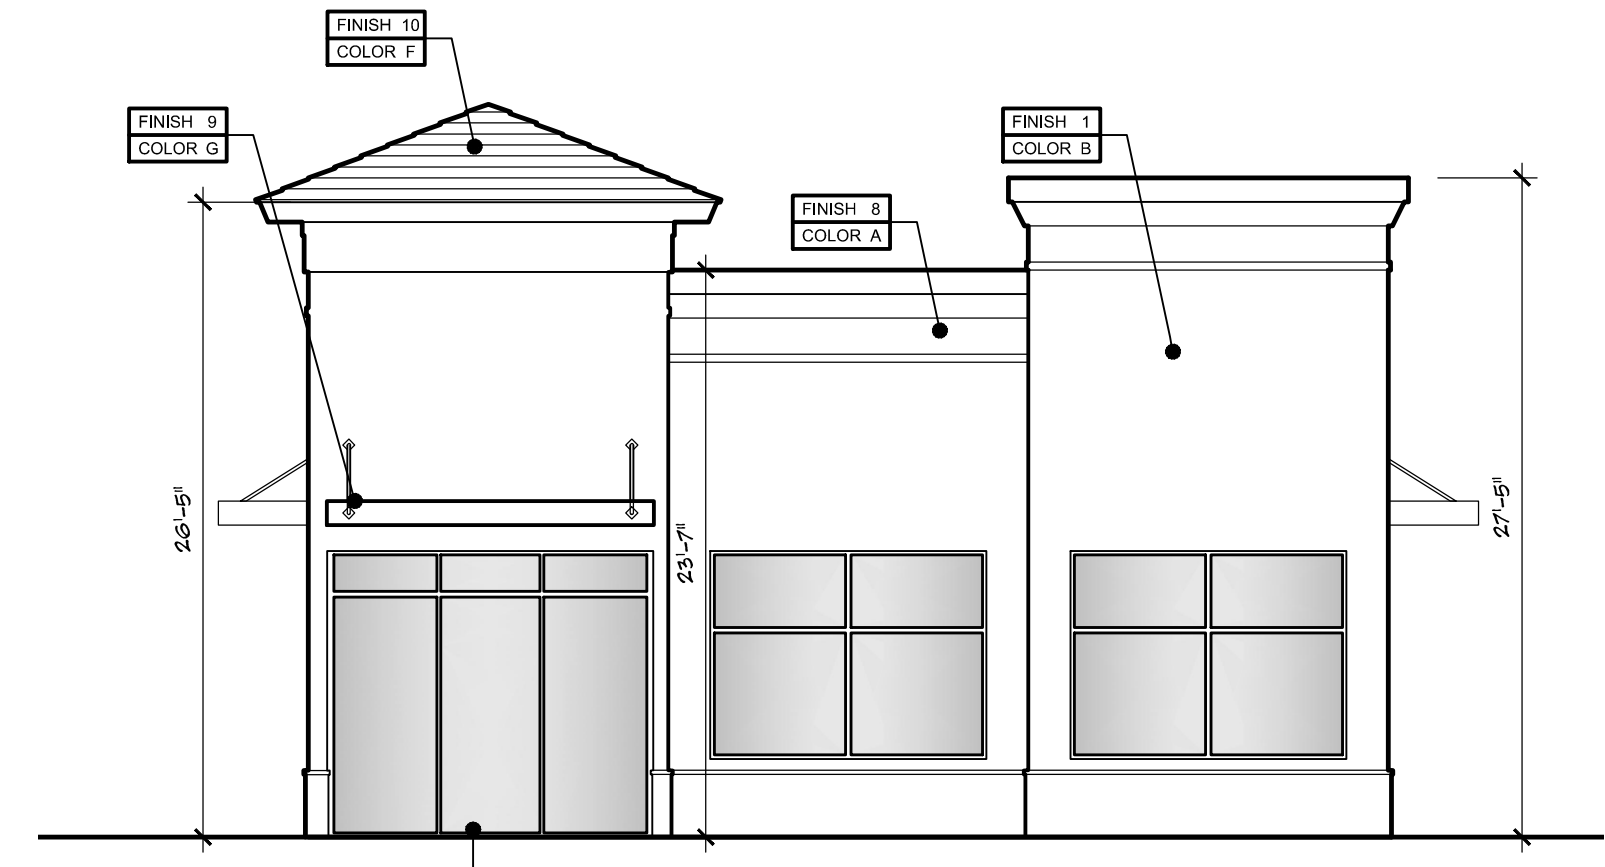


**4** PROPOSED EAST ELEVATION  
SCALE: 1/8"=1'-0"

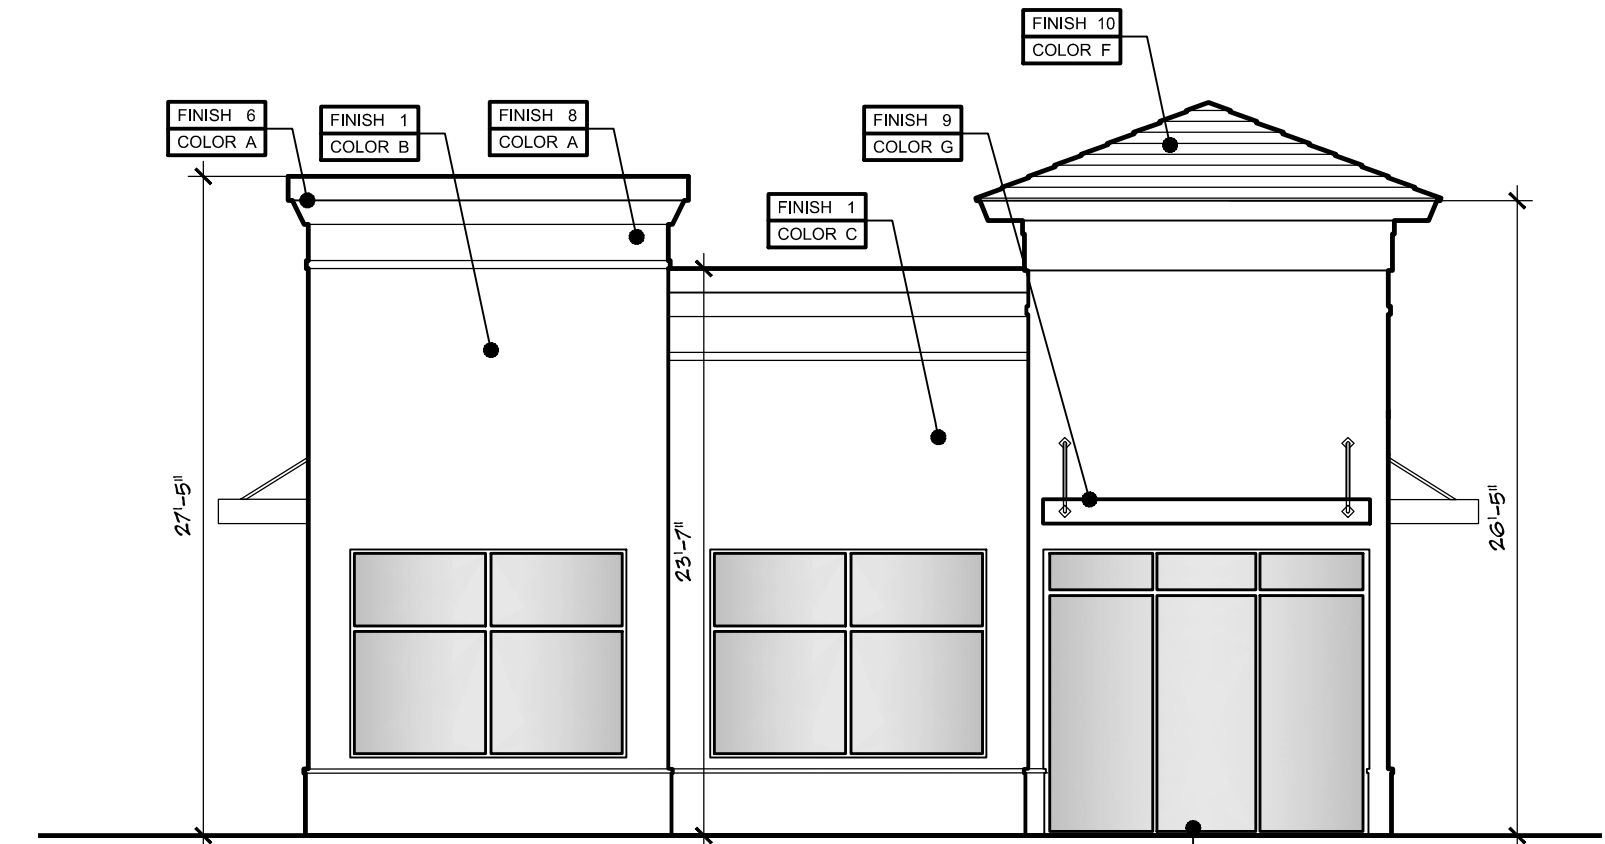

**3** PROPOSED WEST ELEVATION  
SCALE: 1/8"=1'-0"

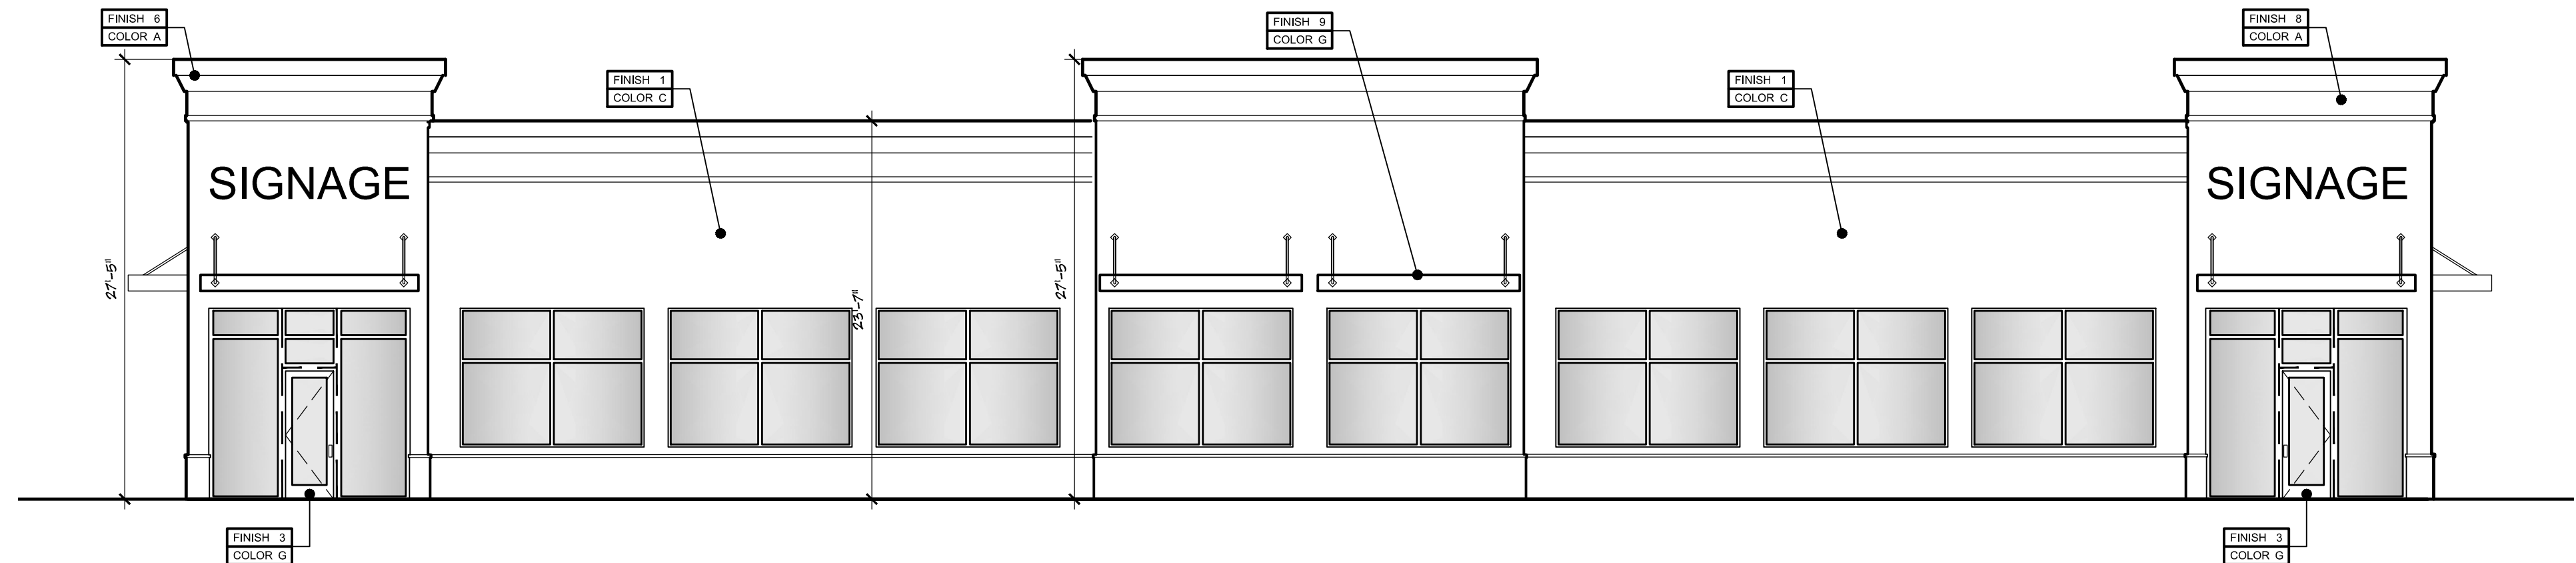

**2** PROPOSED NORTH ELEVATION  
SCALE: 1/8"=1'-0"

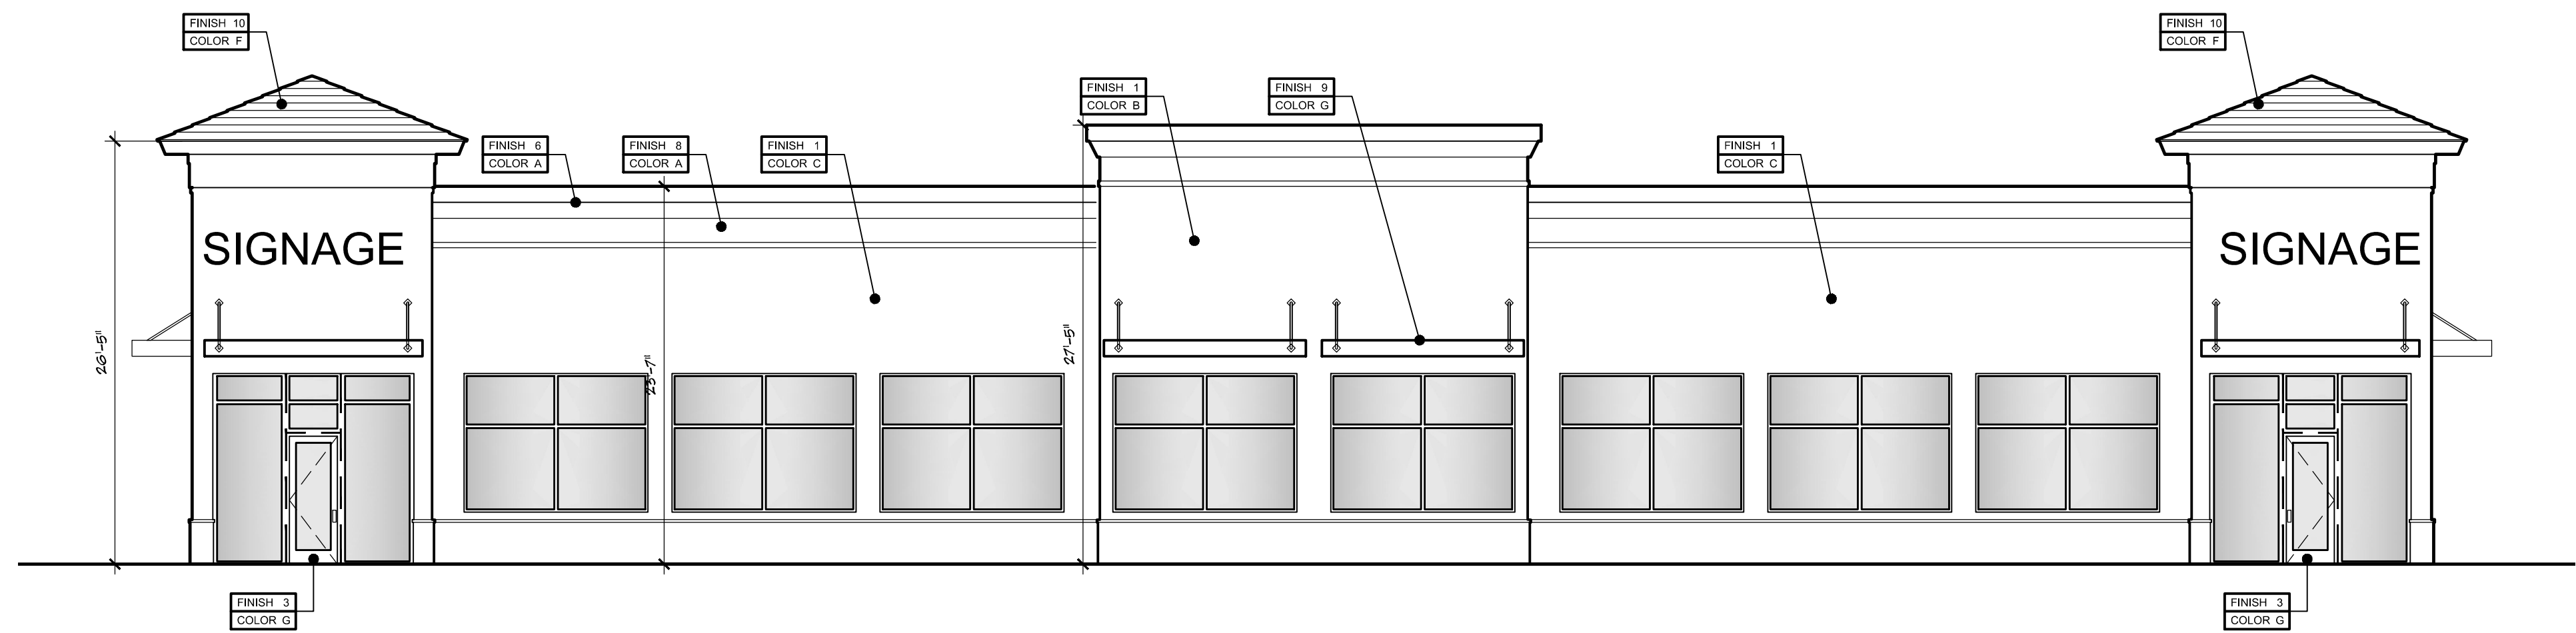

**1** PROPOSED SOUTH ELEVATION  
SCALE: 1/8"=1'-0"

Revisions:

Project no:	17318
Date:	06.15.2018
Drawn by:	CG
Project Architect:	JL

