




A BUILDING C PLAN
SCALE 1/32"=1'-0"

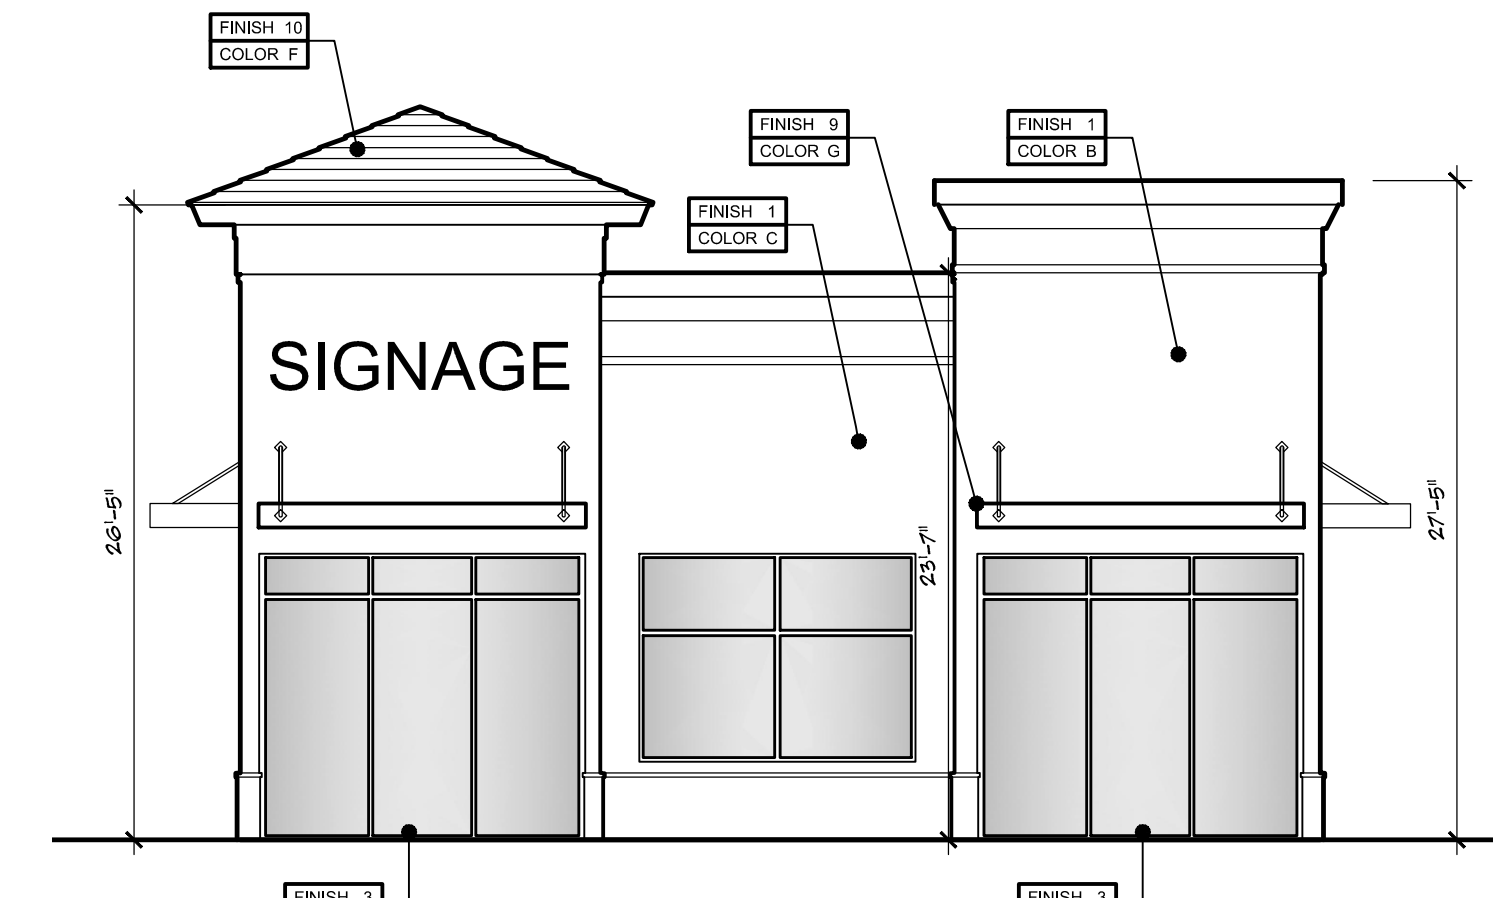


4 PROPOSED EAST ELEVATION
SCALE 1/8"=1'-0"

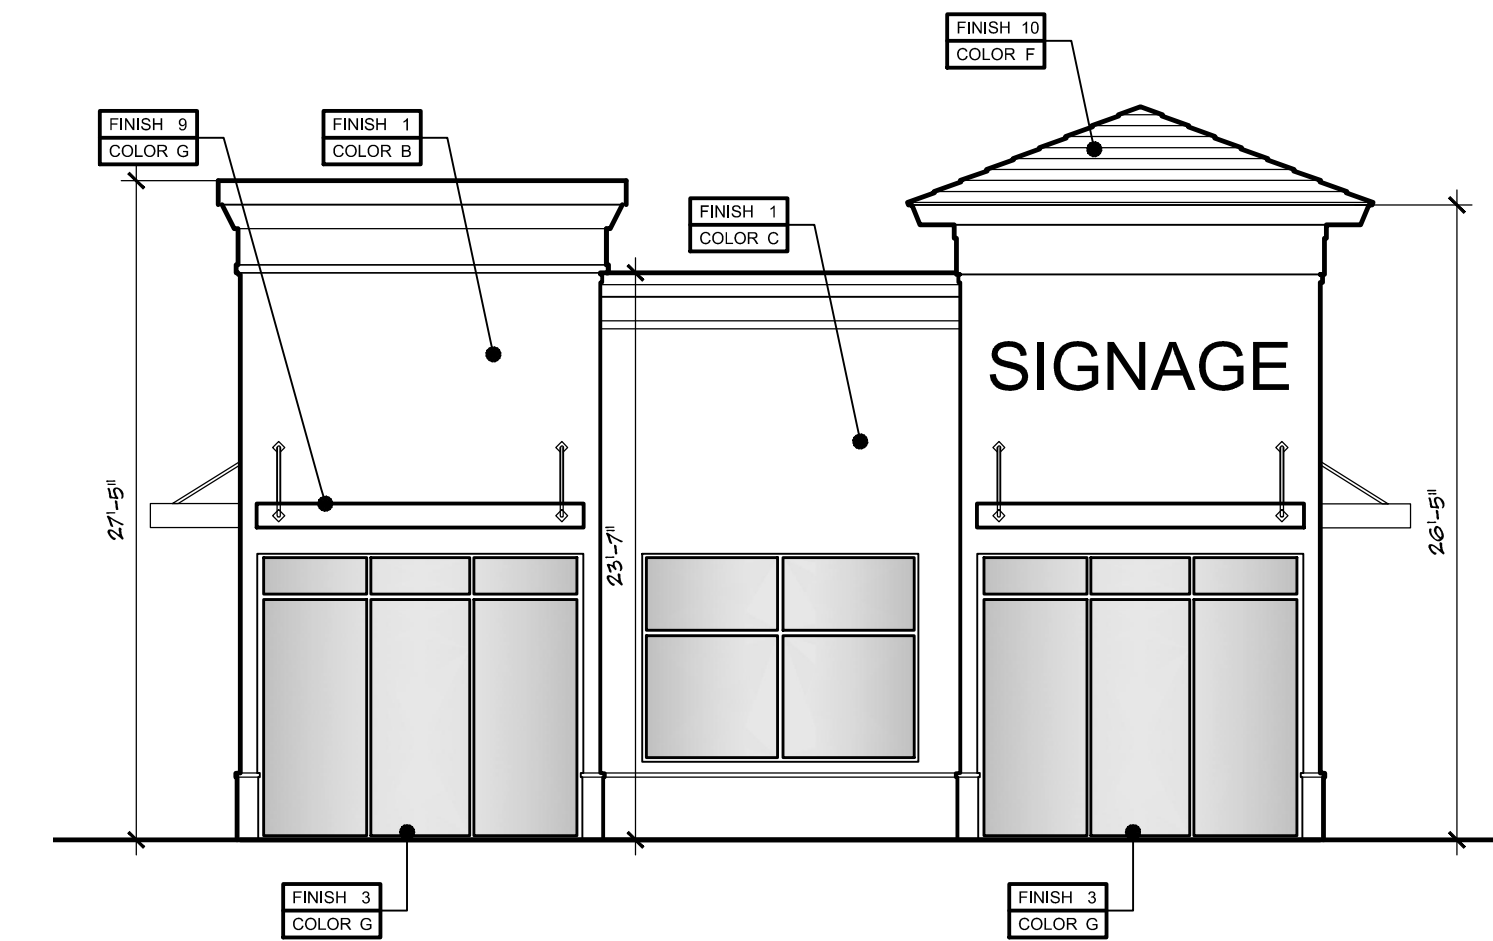

3 PROPOSED WEST ELEVATION
SCALE 1/8"=1'-0"

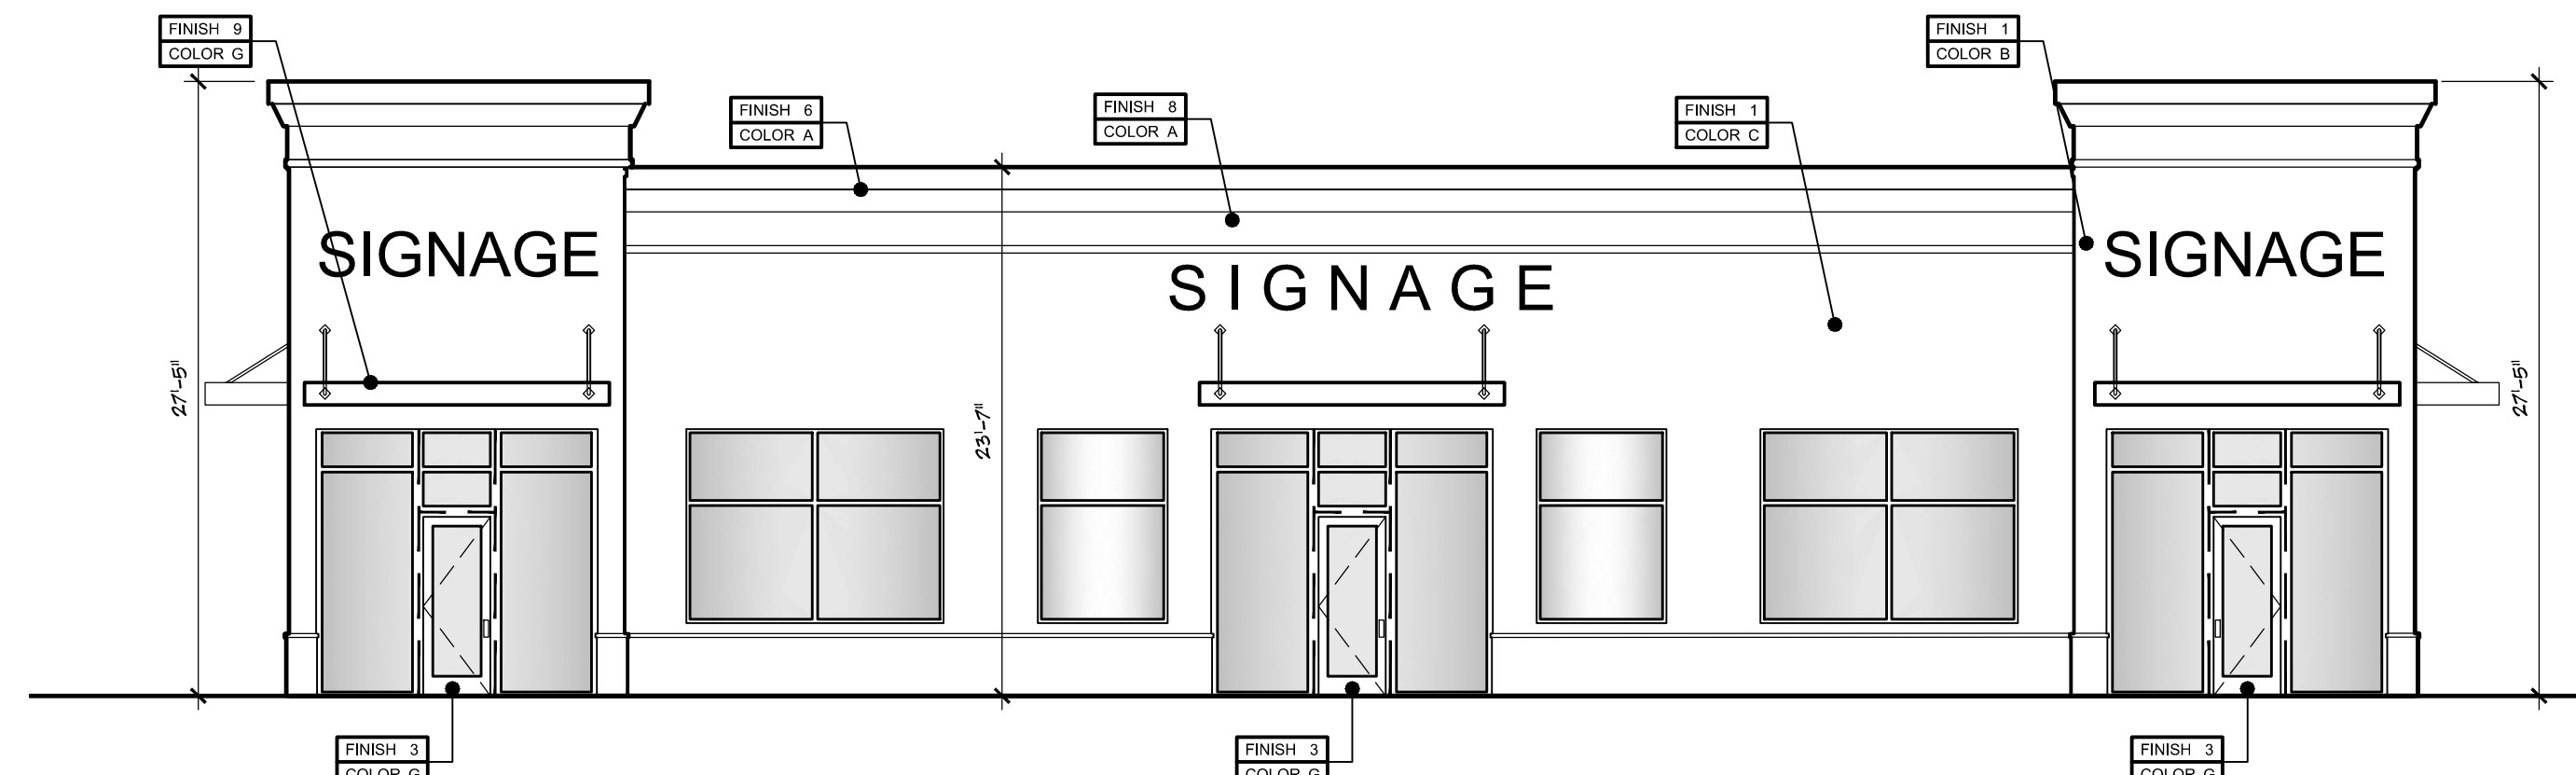

2 PROPOSED NORTH ELEVATION
SCALE 1/8"=1'-0"

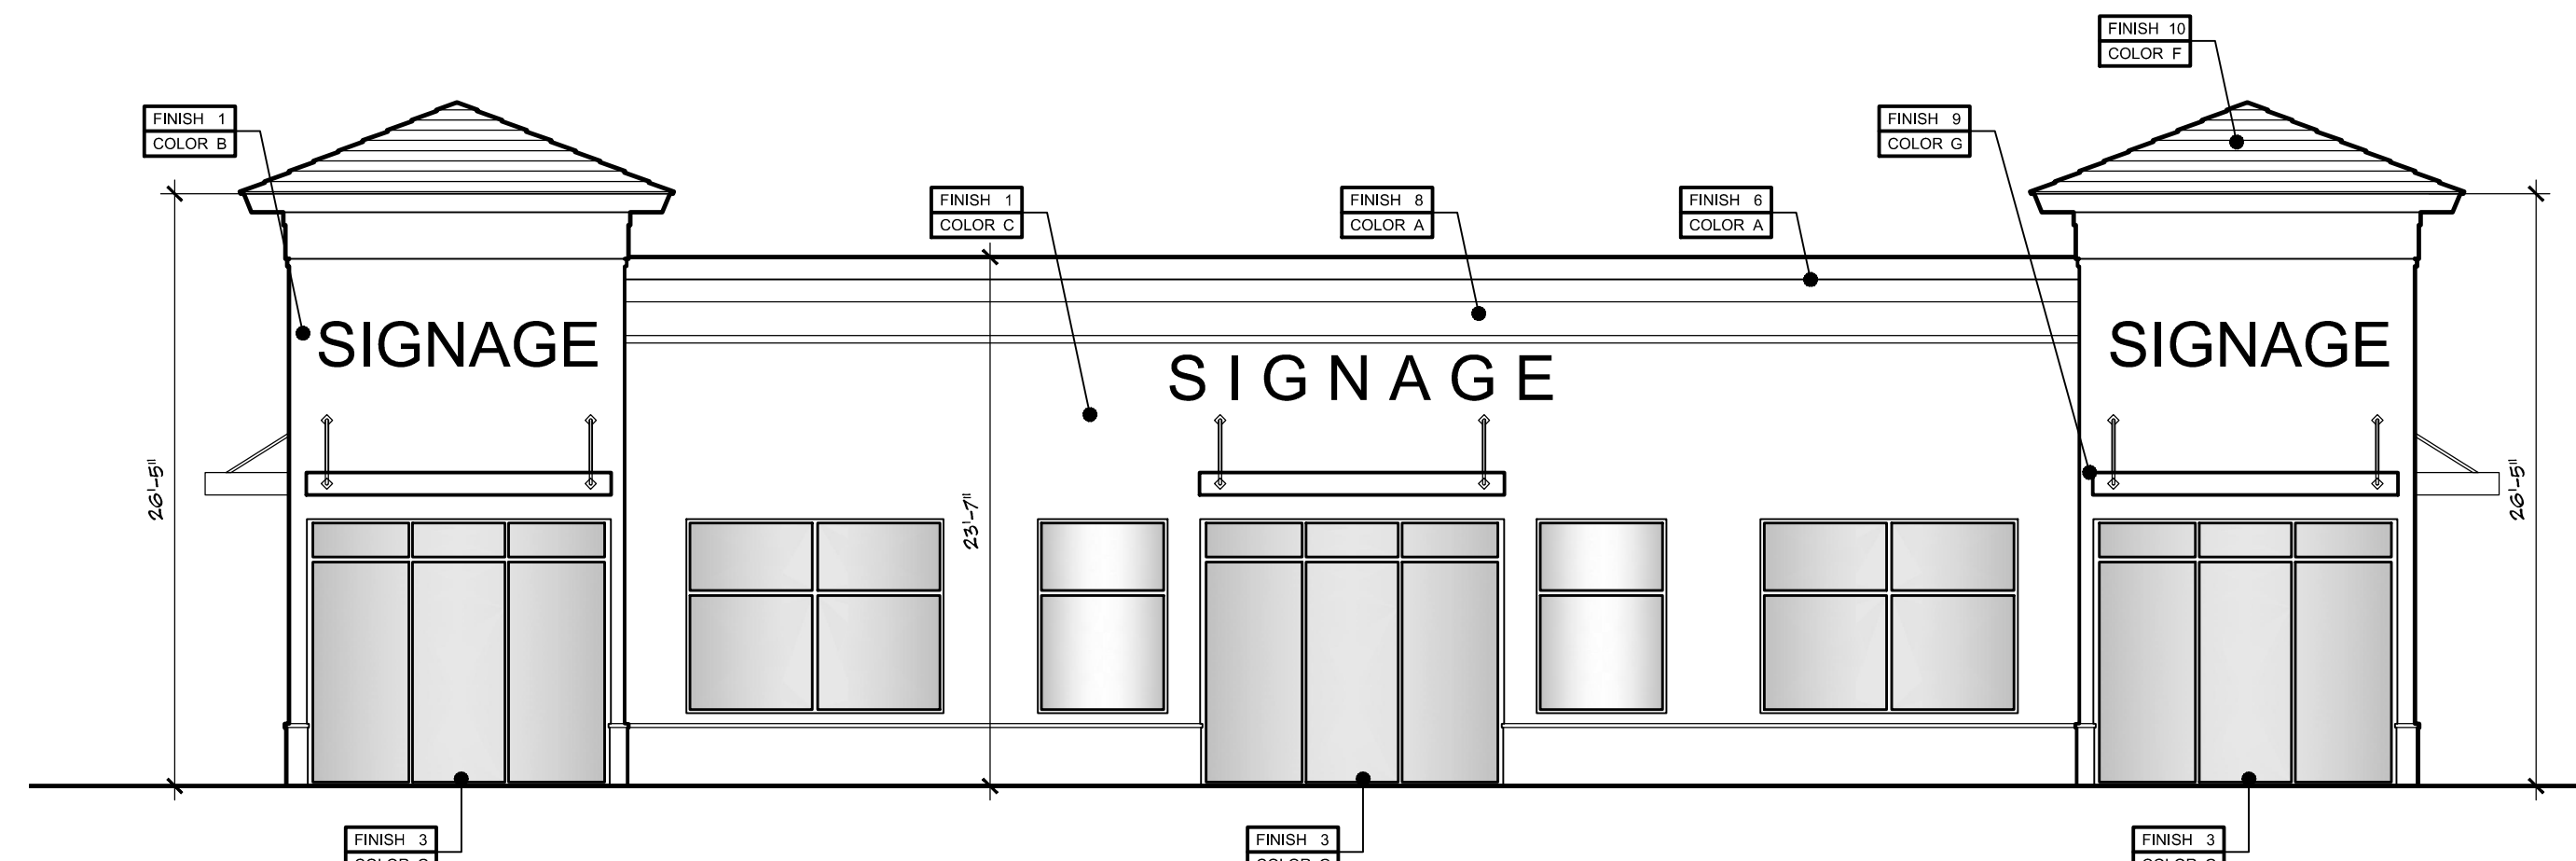

1 PROPOSED SOUTH ELEVATION
SCALE 1/8"=1'-0"

207 SIXTH STREET
WEST PALM BEACH, FLORIDA 33401
ph: 561.684.6844 • gliddenspina.com
FL Lic. # AA26020399




Architecture • Interior Design
Keith M. Spina # A013819

New Construction for:
BLUE HERON RETAIL
BLUE HERON BLVD.
RIVIERA BEACH, FL

THESE DRAWINGS ARE FOR THE EXCLUSIVE USE OF GLIDDEN SPINA + PARTNERS, INC. AND MAY NOT BE DUPLICATED, REPRODUCED OR USED IN ANY MANNER WITHOUT THE EXPRESS WRITTEN CONSENT OF GLIDDEN SPINA + PARTNERS, INC. ALL RIGHTS RESERVED.

Revisions:

Project no:	17318
Date:	06.15.2018
Drawn by:	CG
Project Architect:	JL

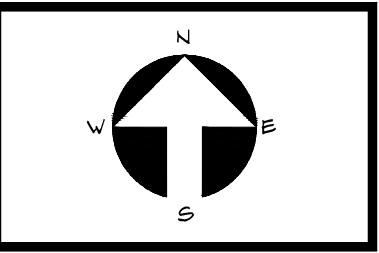

EXTERIOR ELEVATIONS
A3.3