



REVERE STEEL

833-373-8373 www.reveresteel.com

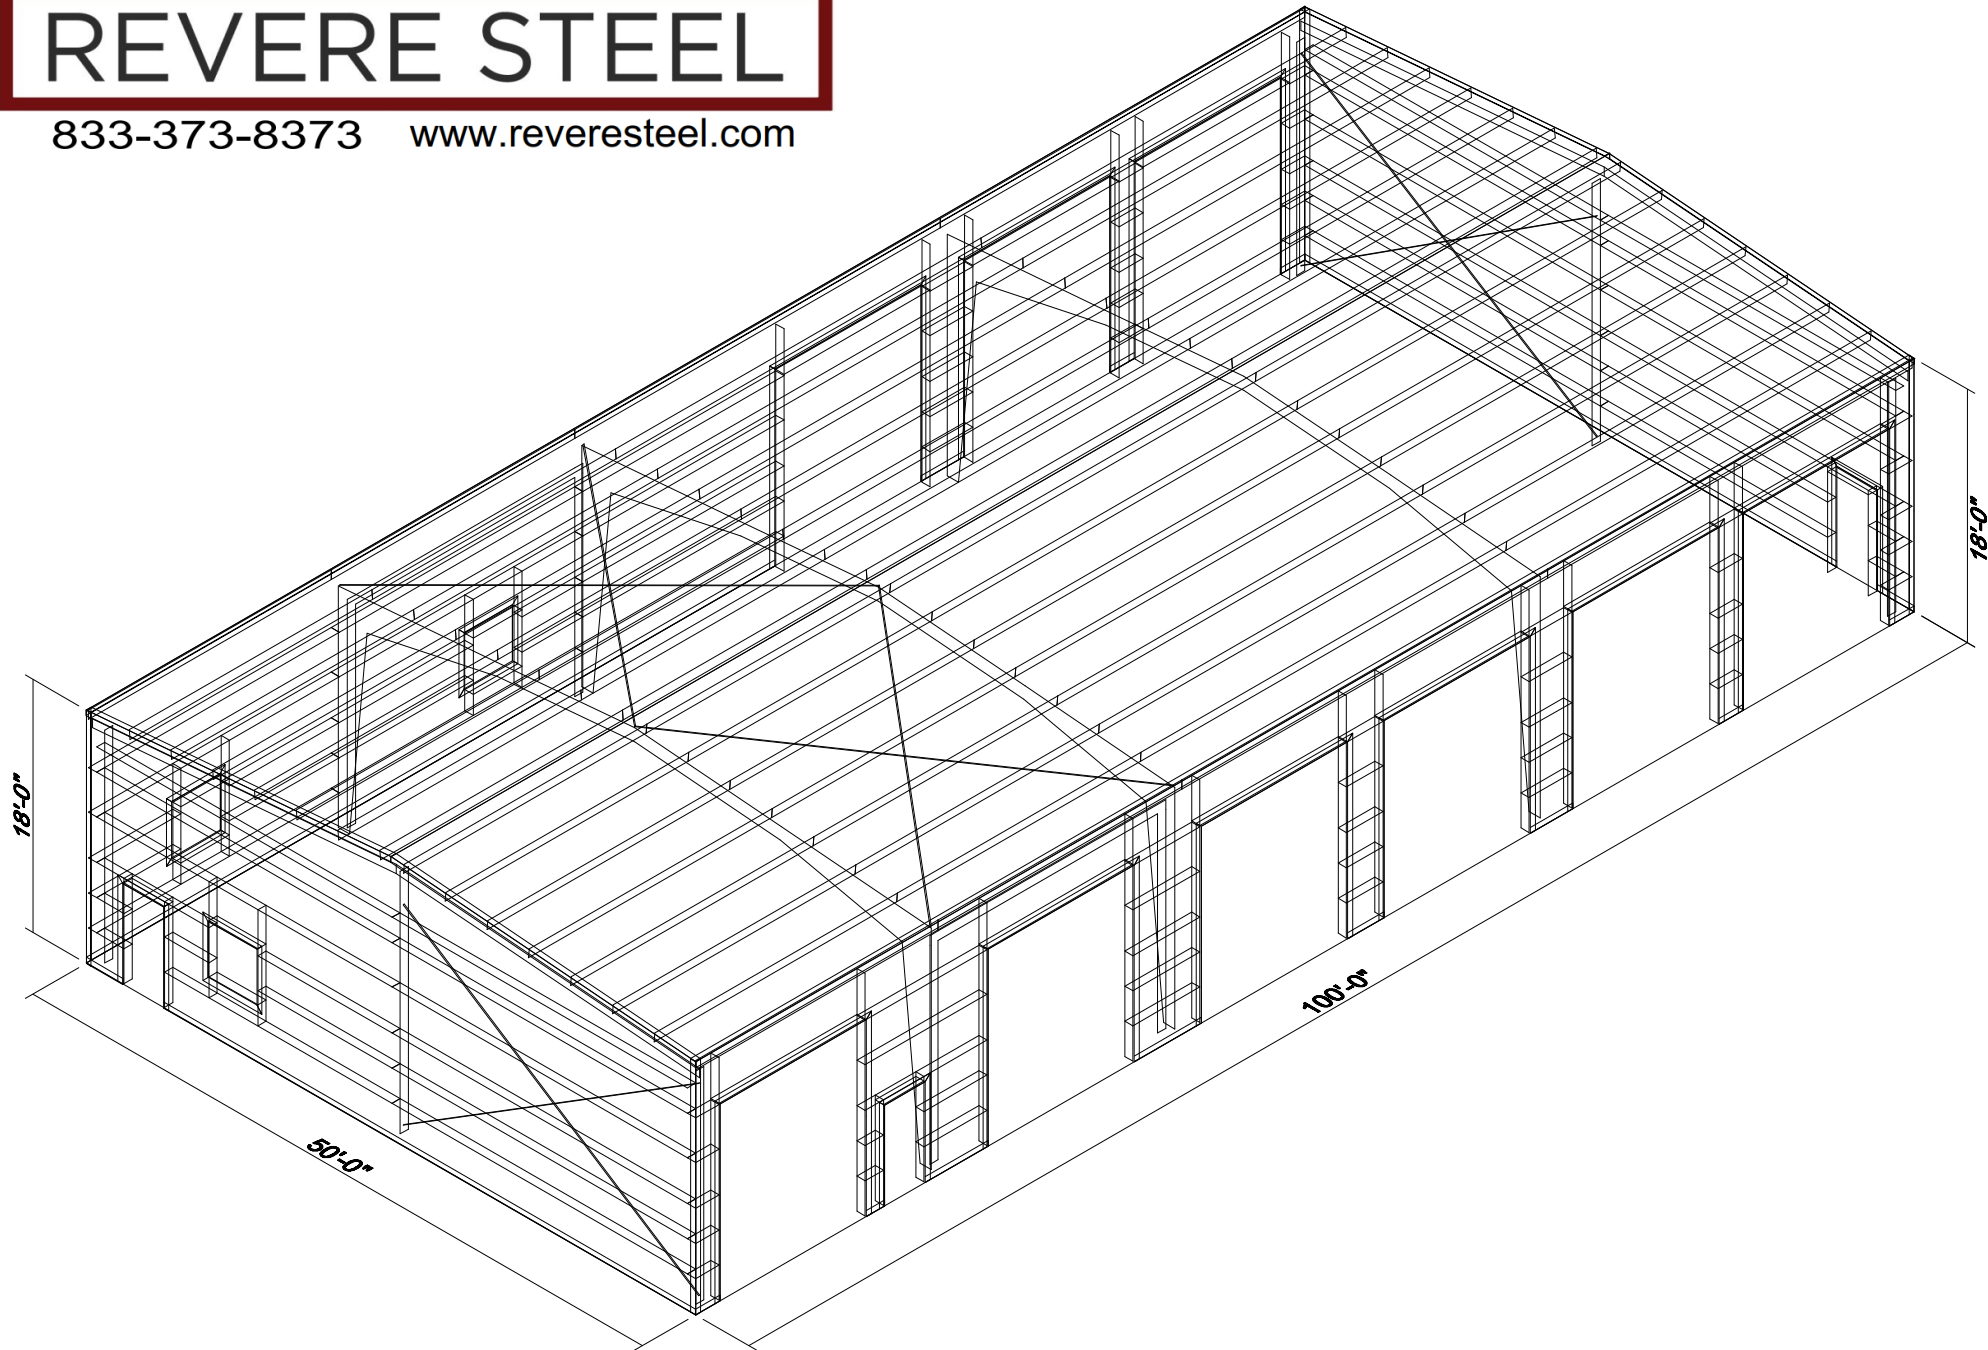

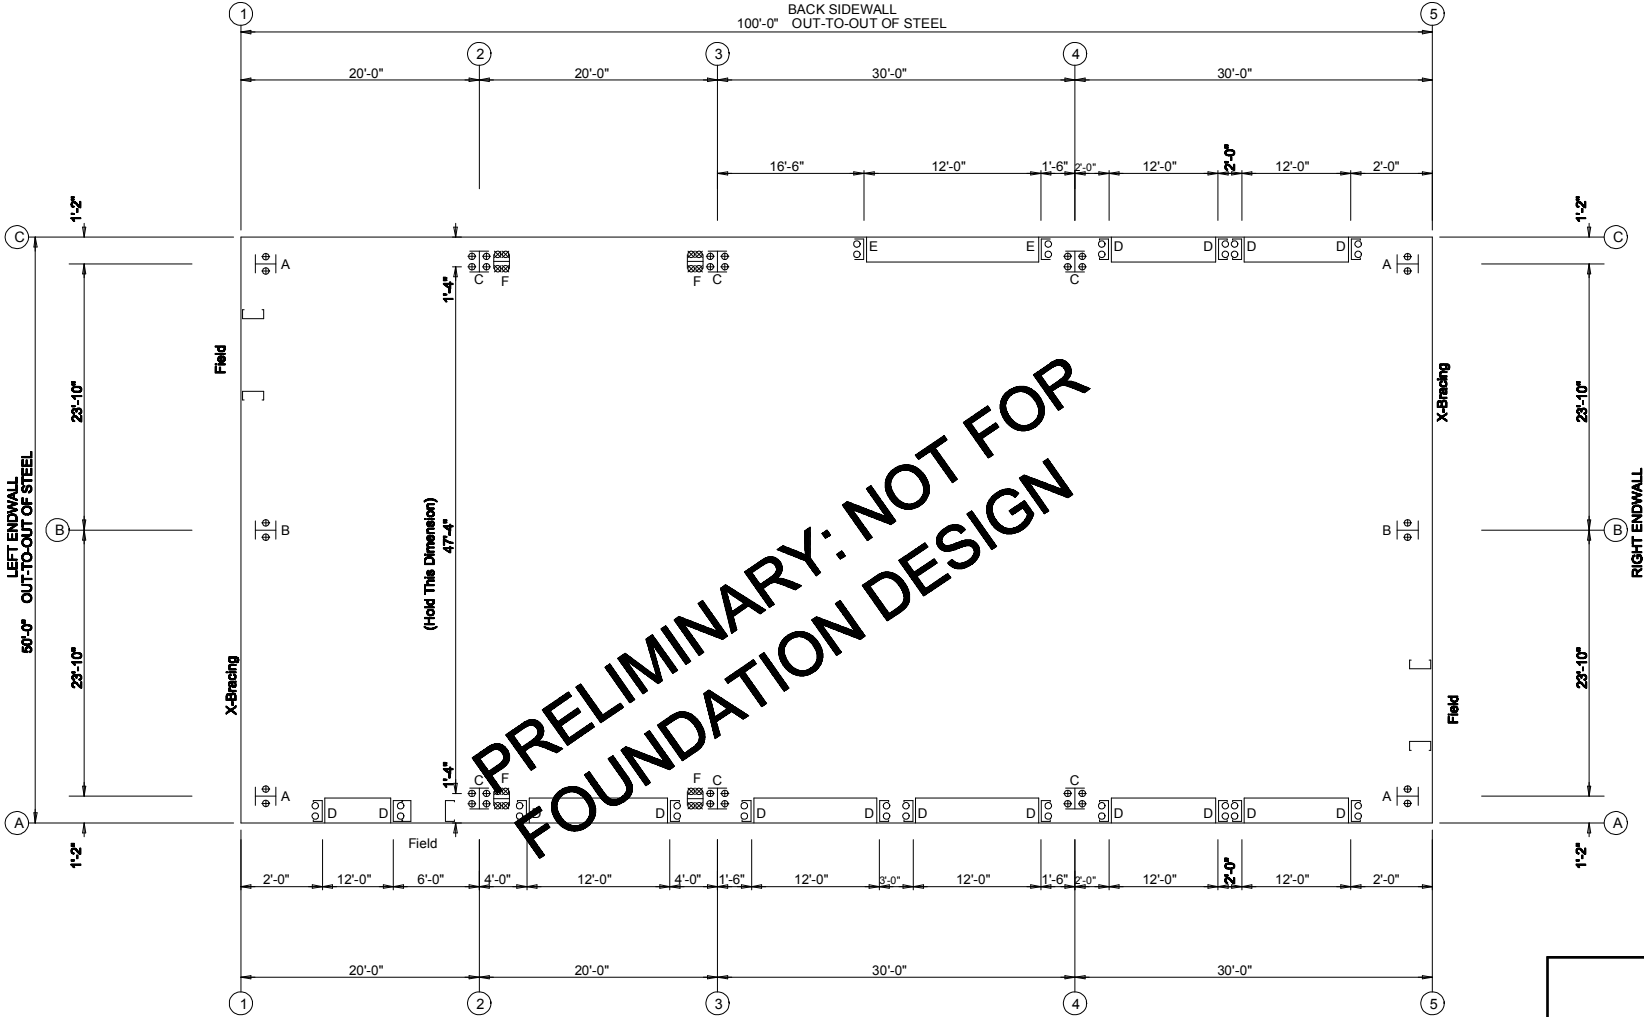

- Dia= 1/2"
- ⊗ Dia= 3/4"
- ⊕ Dia= 1"


ANCHOR BOLT PLAN
NOTE: All Base Plates @ 100'-0" (U.N.)

				Customer:	
City:		State:		Location:	
Designer: X		Date: 2/10/20			
Drafter: X		Date: 2/10/20		Revision No:	Date: Init.
Detailer: X		Date: 2/10/20		Office: X	Job No: A1siteSvcs
Checker: X		Date: 2/10/20		Office: X	
ANCHOR BOLT PLAN					Sht. of 10



SPLICE BOLT TABLE							
Mark	Qty	Top	Bot	Int	Type	Dia	Length
SP-1	4	4	4	2	A325	0.750	2.50
SP-2	4	4	4	0	A325	0.625	2.25

FLANGE BRACE TABLE				
FRAME LINE 2 3 4				
▽ ID	#	MARK	LENGTH	
1	1	FB39.3	3'-3 1/4"	4 1/2"
2	1	FB50.3	4'-4 1/4"	4 1/2"
3	1	FB37.8	3'-1 3/4"	4 1/2"
4	1	FB31	2'-7"	4 1/2"

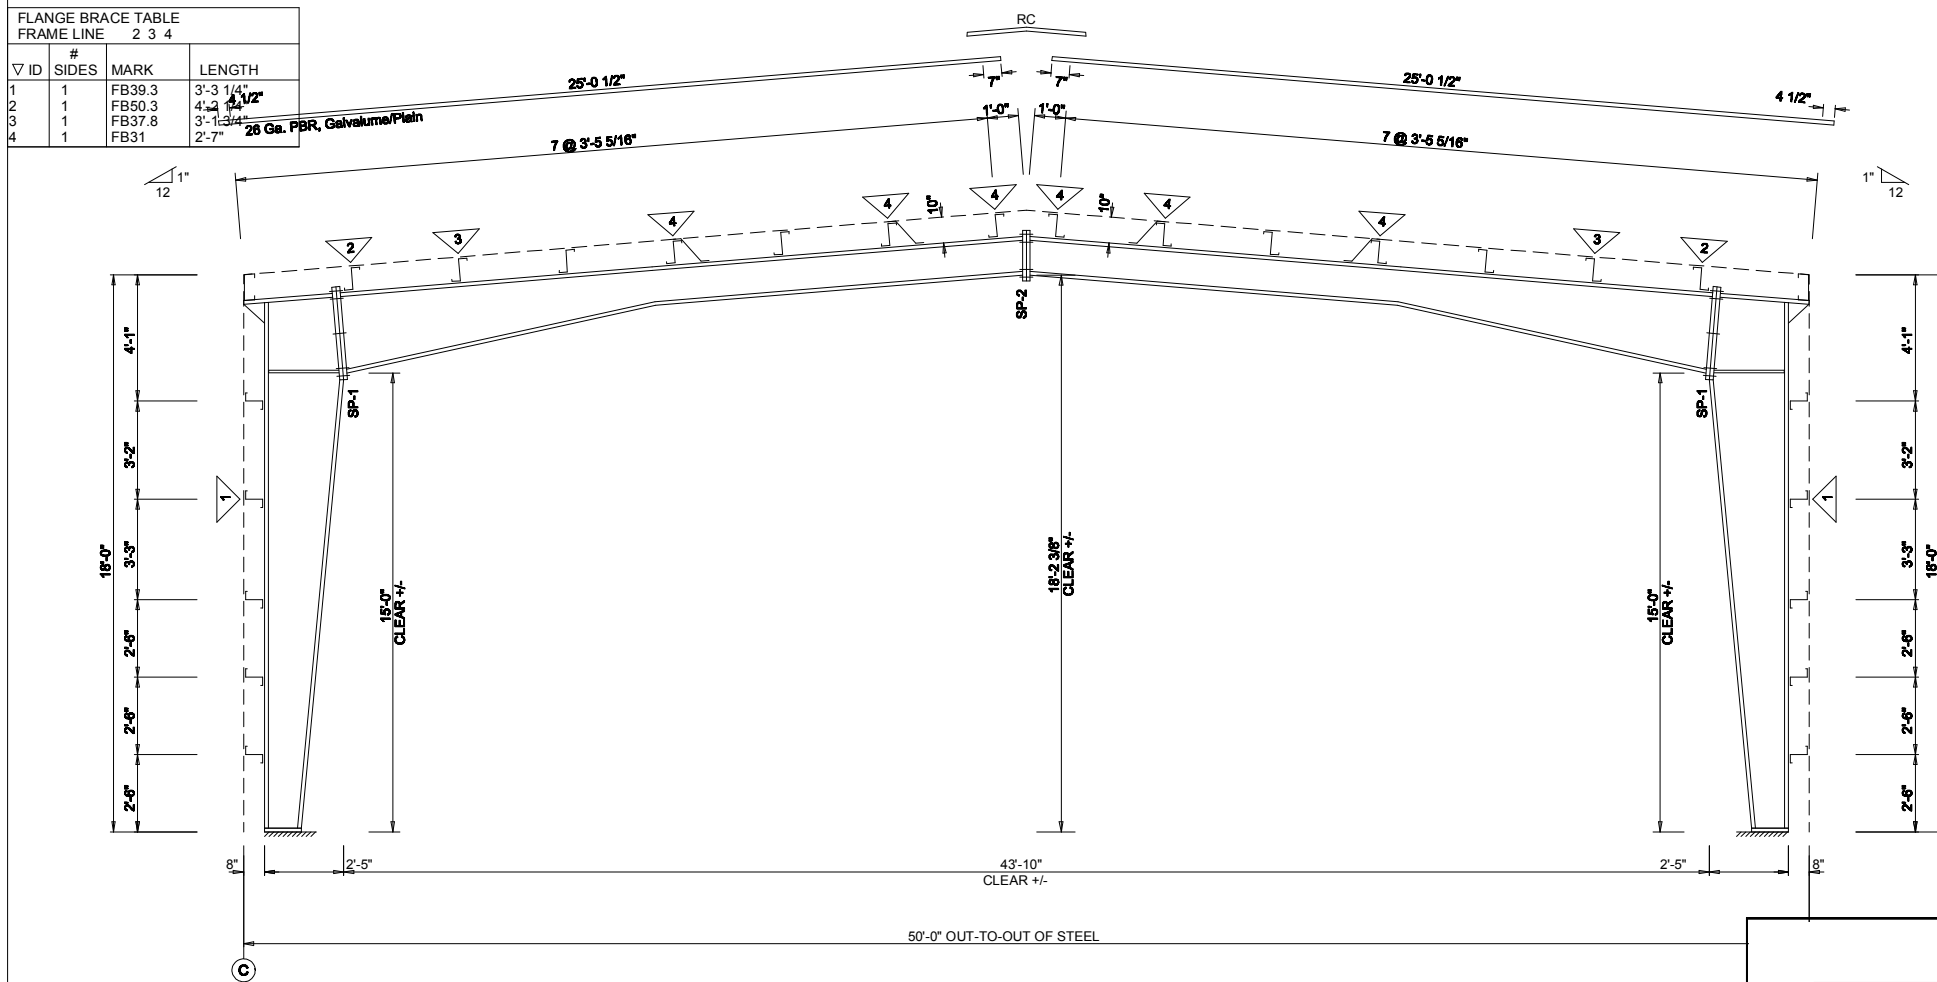


GENERAL NOTES:


MINOR FIELD WORK OF STRUCTURAL, SECONDARY AND PANEL/TRIM ITEMS MAY BE NECESSARY TO ENSURE PROPER FIT. SUCH WORK IS CONSIDERED A NORMAL PART OF METAL BUILDING ERECTION. WE WILL NOT HONOR BACKCHARGES FOR MINOR FIELD WORK.

Customer:			
City:	State:	Location:	
Designer: X	Date: 2/10/20	Revision No:	Date: Init.
Drafter: X	Date: 2/10/20	Office: X	Job No.: AllsiteSvcs
Checker: X	Date: 2/10/20	Office: X	
RIGID FRAME ELEVATION			Sht. of 10

RS

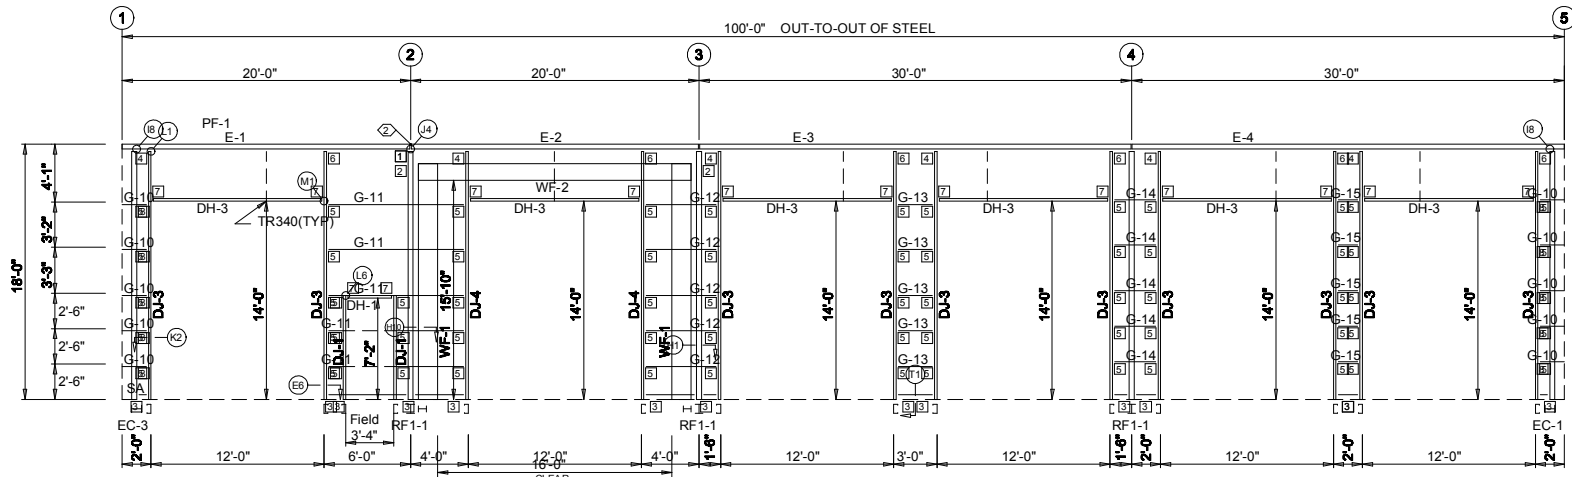

SIDEWALL FRAMING: FRAME LINE A

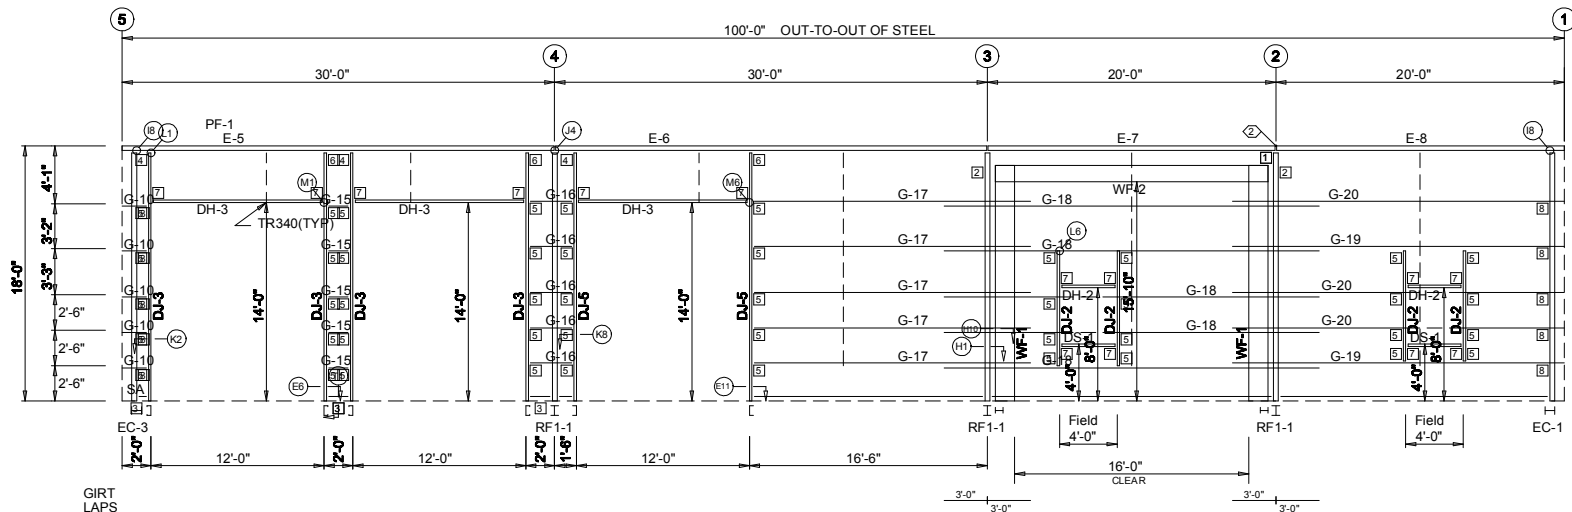

SIDEWALL FRAMING: FRAME LINE C

BOLT TABLE FRAME LINE A & C				
LOCATION	QUAN	TYPE	DIA	LENGTH
WF-1 - WF-2	8	A325T	5/8"	2 1/4"
WF-1 - RF1-1	8	A325T	5/8"	2 1/4"

SPECIAL BOLTS				
Q ID	QUAN	TYPE	DIA	LENGTH
2	3	A325T	1/2"	2"

MEMBER TABLE FRAME LINE A & C		
MARK	PART	LENGTH
WF-1	-----	"
WF-2	-----	"
DJ-1	-----	"
DJ-2	-----	"
DJ-3	-----	"
DJ-4	-----	"
DJ-5	-----	"
DH-1	-----	"
DH-2	-----	"
DH-3	-----	"
DS-1	-----	"
E-1	-----	"
E-2	-----	"
E-3	-----	"
E-4	-----	"
E-5	-----	"
E-6	-----	"
E-7	-----	"
E-8	-----	"
G-10	-----	"
G-11	-----	"
G-12	-----	"
G-13	-----	"
G-14	-----	"
G-15	-----	"
G-16	-----	"
G-17	-----	"
G-18	-----	"
G-19	-----	"
G-20	-----	"

CONNECTION PLATES FRAME LINE A & C	
Q ID	MARK/PART
1	CL154
2	BSCL
3	CL002
4	CL213
5	CL020
6	CL212
7	CL025
8	CL027


GENERAL NOTES:

MINOR FIELD WORK OF STRUCTURAL, SECONDARY AND PANEL/TRIM ITEMS MAY BE NECESSARY TO ENSURE PROPER FIT. SUCH WORK IS CONSIDERED A NORMAL PART OF METAL BUILDING ERECTION. WE WILL NOT HONOR BACKCHARGES FOR MINOR FIELD WORK.


				Customer:		
City:		State:		Location:		
Designer: X		Date: 2/10/20				
Drafter: X		Date: 2/10/20		Revision No:	Date:	Init.
Detailer: X		Date: 2/10/20		Office: X	Job No.: AllsiteSvcs	
Checker: X		Date: 2/10/20		Office: X		
SIDEWALL FRAMING					Sht. of 10	



TRIM TABLE	
TYPE	COLOR
Base	NEED COLOR
Corner	NEED COLOR
Eave	NEED COLOR
Opening	NEED COLOR
Gutter	Polar White
Downspout	Polar White

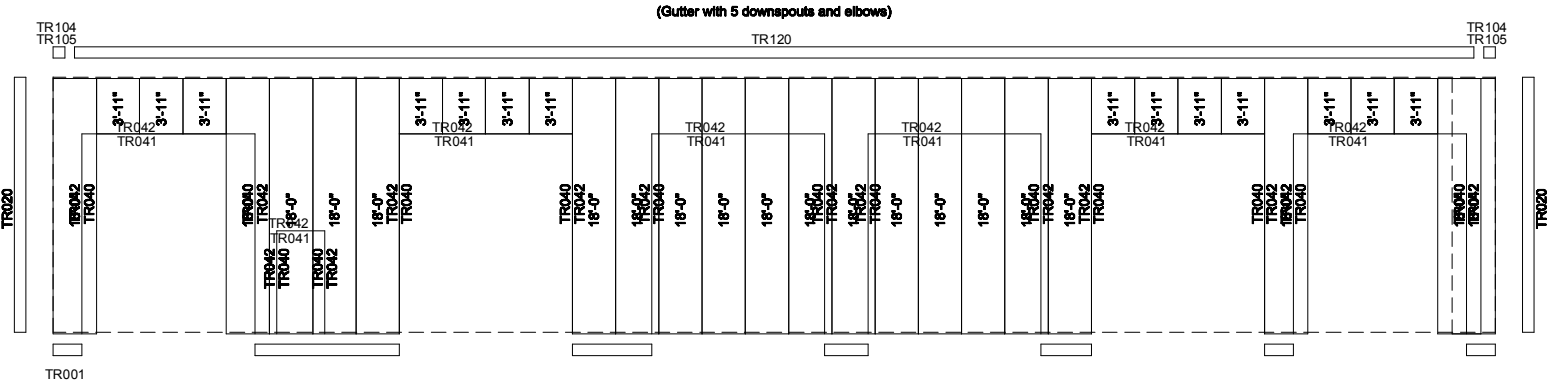

SIDEWALL SHEETING & TRIM: FRAME LINE A
PANELS: 26 Ga. GBR - NEED COLOR

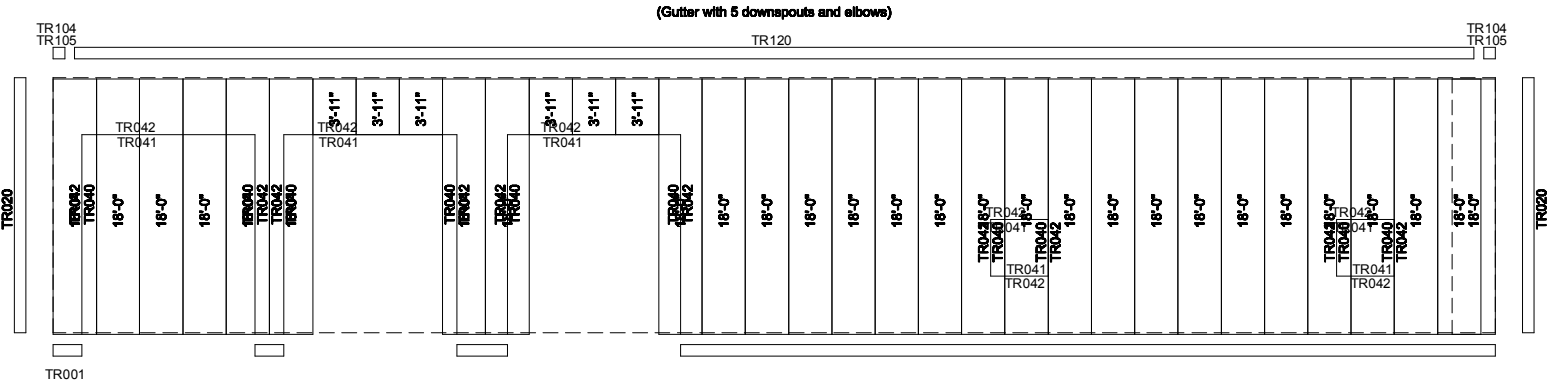


SIDEWALL SHEETING & TRIM: FRAME LINE C
PANELS: 26 Ga. GBR - NEED COLOR


GENERAL NOTES:
MINOR FIELD WORK OF STRUCTURAL, SECONDARY AND PANEL/TRIM ITEMS MAY BE NECESSARY TO ENSURE PROPER FIT. SUCH WORK IS CONSIDERED A NORMAL PART OF METAL BUILDING ERECTION. WE WILL NOT HONOR BACKCHARGES FOR MINOR FIELD WORK.

City:		State:	Customer:	
Designer: X		Date: 2/10/20	Location:	
Drafter: X		Date: 2/10/20	Revision No:	Date: .
Detailer: X		Date: 2/10/20	Office: X	Job No.:
Checker: X		Date: 2/10/20	Office: X	AllsiteSvcs
SIDEWALL FRAMING				Sht. of 10



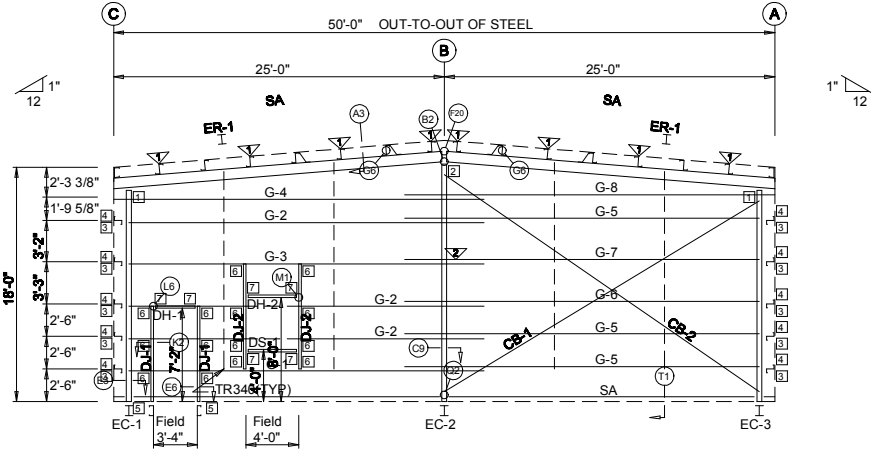

ENDWALL FRAMING: FRAME LINE 1

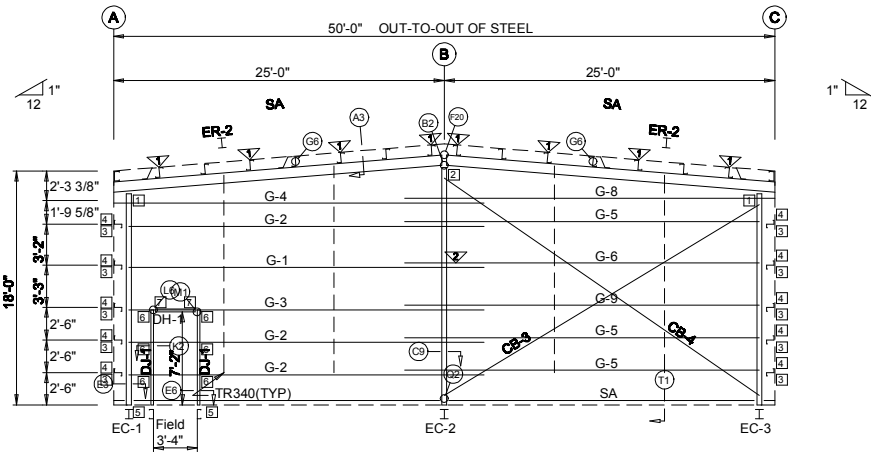

ENDWALL FRAMING: FRAME LINE 5

GENERAL NOTES:
MINOR FIELD WORK OF STRUCTURAL, SECONDARY AND PANEL/TRIM ITEMS MAY BE NECESSARY TO ENSURE PROPER FIT. SUCH WORK IS CONSIDERED A NORMAL PART OF METAL BUILDING ERECTION. WE WILL NOT HONOR BACKCHARGES FOR MINOR FIELD WORK.

BOLT TABLE				
FRAME LINE 1 & 5				
LOCATION	QUAN	TYPE	DIA	LENGTH
ER-1/ER-1	6	A325T	5/8"	2 1/4"
ER-2/ER-2	6	A325T	5/8"	2 1/4"
Columns/Raf	2	A325T	1/2"	2"

MEMBER TABLE		
FRAME LINE 1 & 5		
MARK	PART	LENGTH
EC-1	-----	"
EC-2	-----	"
EC-3	-----	"
ER-1	-----	"
ER-2	-----	"
DJ-1	-----	"
DJ-2	-----	"
DH-1	-----	"
DH-2	-----	"
DS-1	-----	"
G-1	-----	"
G-2	-----	"
G-3	-----	"
G-4	-----	"
G-5	-----	"
G-6	-----	"
G-7	-----	"
G-8	-----	"
G-9	-----	"
CB-1	-----	"
CB-2	-----	"
CB-3	-----	"
CB-4	-----	"


FLANGE BRACE TABLE		
FRAME LINE 1 & 5		
VID	MARK	LENGTH
1	FB28.8	2'-4 3/4"
2	FB19	1'-7"

CONNECTION PLATES	
FRAME LINE 1 & 5	
ID	MARK/PART
1	CL081
2	g2
3	CL027
4	CL050
5	CL002
6	CL020
7	CL025


CABLE NOTES:
FIELD SLOT GIRTS FOR CABLE TO PASS-THRU.



				Customer:					
City:		State:		Location:					
Designer: X		Date: 2/10/20							
Drafter: X		Date: 2/10/20		Revision No:		Date:		Init.	
Detailer: X		Date: 2/10/20		Office: X		Job No: A1siteSvcs			
Checker: X		Date: 2/10/20		Office: X					
ENDWALL FRAMING						Sht. of 10			

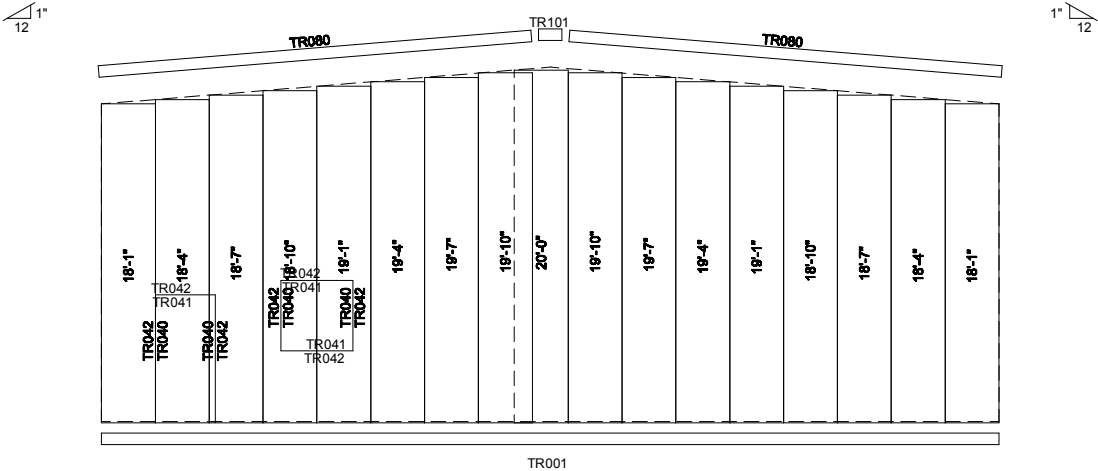

ENDWALL SHEETING & TRIM: FRAME LINE 1
PANELS: 26 Ga. GBR - NEED COLOR

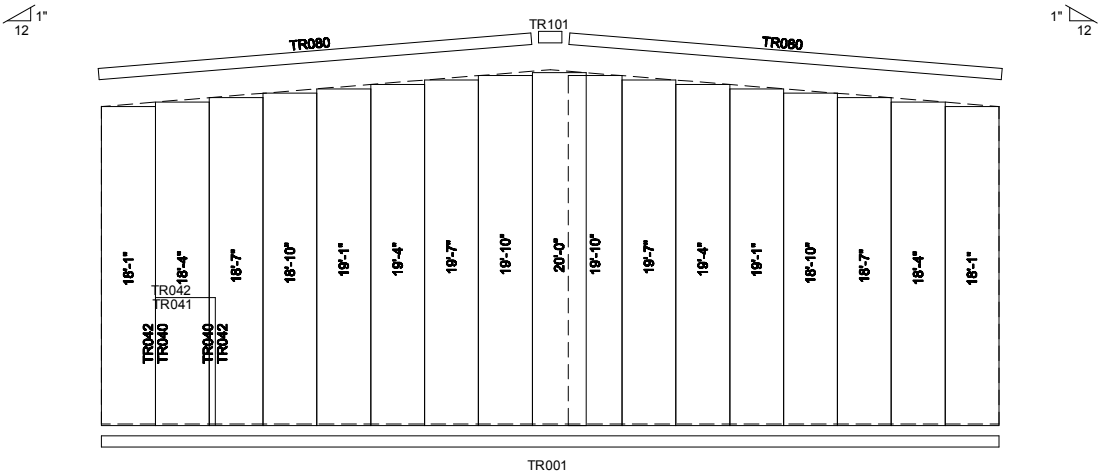

ENDWALL SHEETING & TRIM: FRAME LINE 5
PANELS: 26 Ga. GBR - NEED COLOR

TRIM TABLE	
TYPE	COLOR
Base	NEED COLOR
Corner	NEED COLOR
Eave	NEED COLOR
Opening	NEED COLOR
Gutter	Polar White
Downspout	Polar White

GENERAL NOTES:
MINOR FIELD WORK OF STRUCTURAL, SECONDARY
AND PANEL/TRIM ITEMS MAY BE NECESSARY TO
ENSURE PROPER FIT. SUCH WORK IS CONSIDERED
A NORMAL PART OF METAL BUILDING ERECTION.
WE WILL NOT HONOR BACKCHARGES FOR MINOR
FIELD WORK.

City:		State:	Customer:	
Designer: X		Date: 2/10/20	Location:	
Drafter: X		Date: 2/10/20	Revision No:	Date: Init.
Detailer: X		Date: 2/10/20	Office: X	Job No.:
Checker: X		Date: 2/10/20	Office: X	Allsite Svcs
ENDWALL FRAMING				Sht. of 10



