




01 PROPOSED SECTION
SCALE: 1"=5'

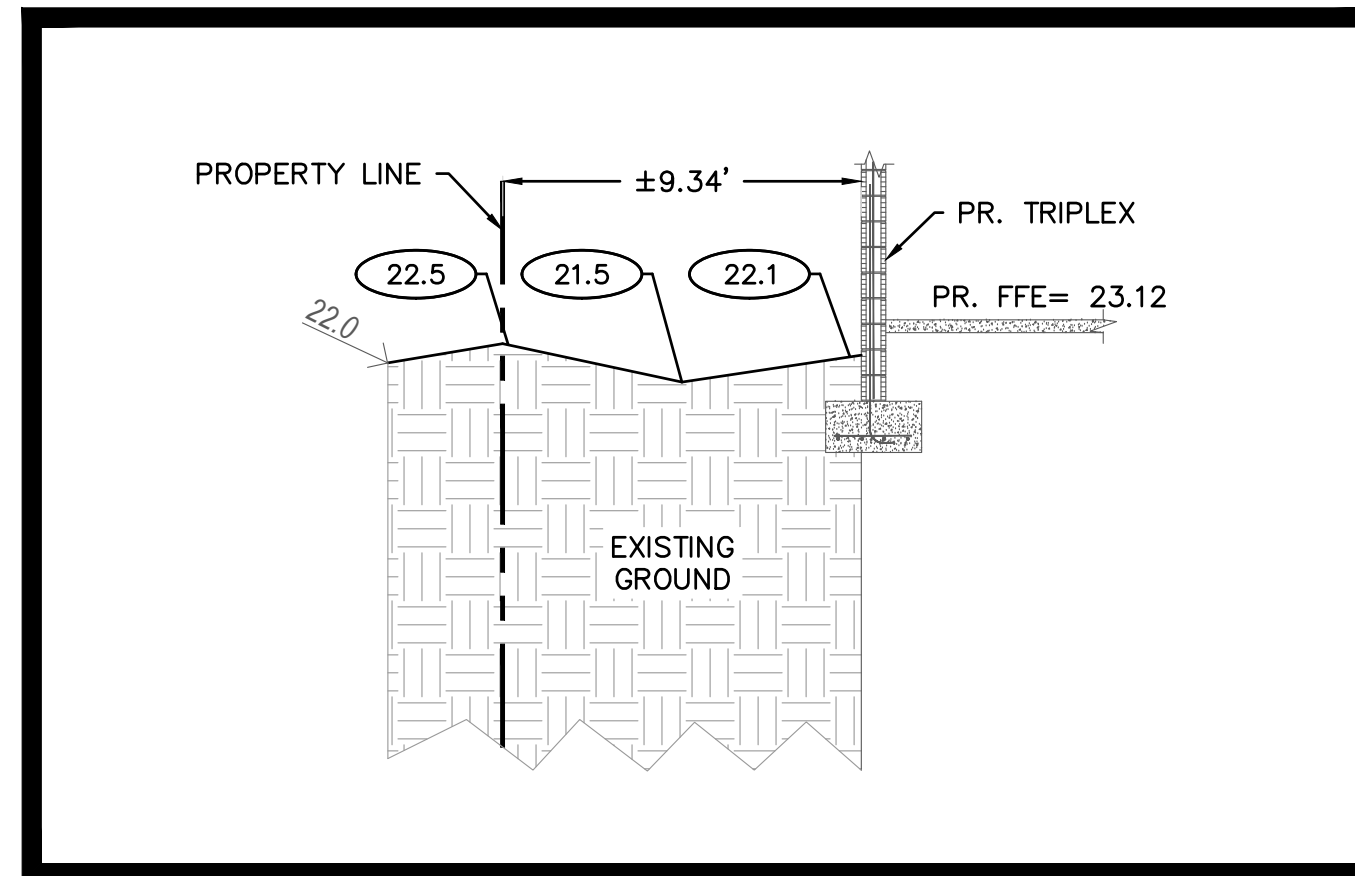


04 PROPOSED SECTION
SCALE: 1"=5'

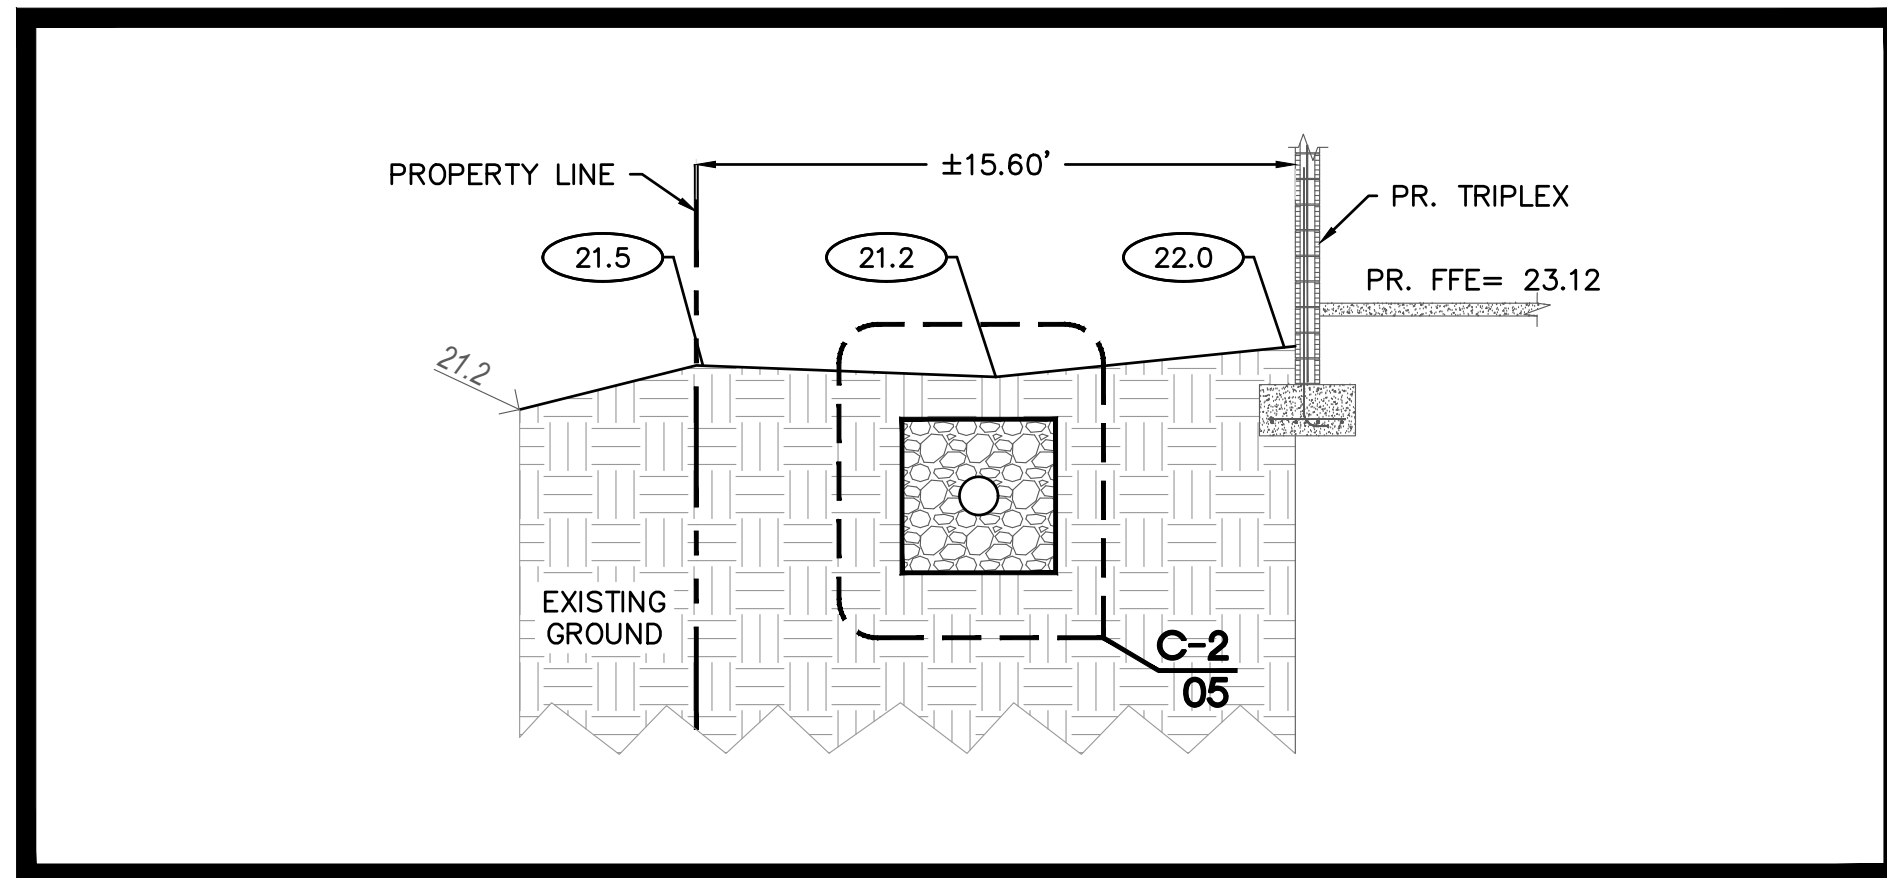


02 PROPOSED SECTION
SCALE: 1"=5'

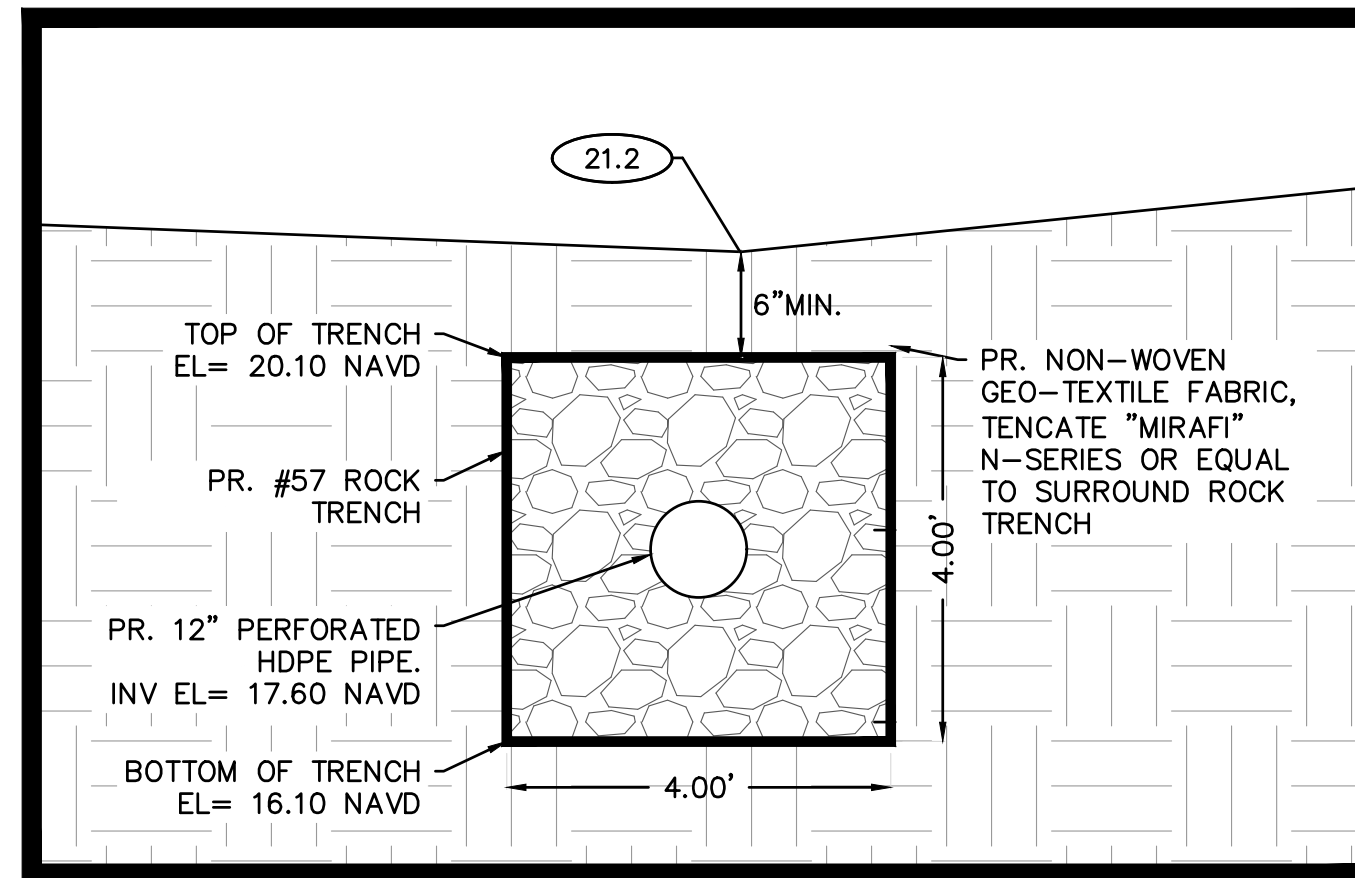


05 PROPOSED EXFILTRATION TRENCH
SCALE: 1"=2'

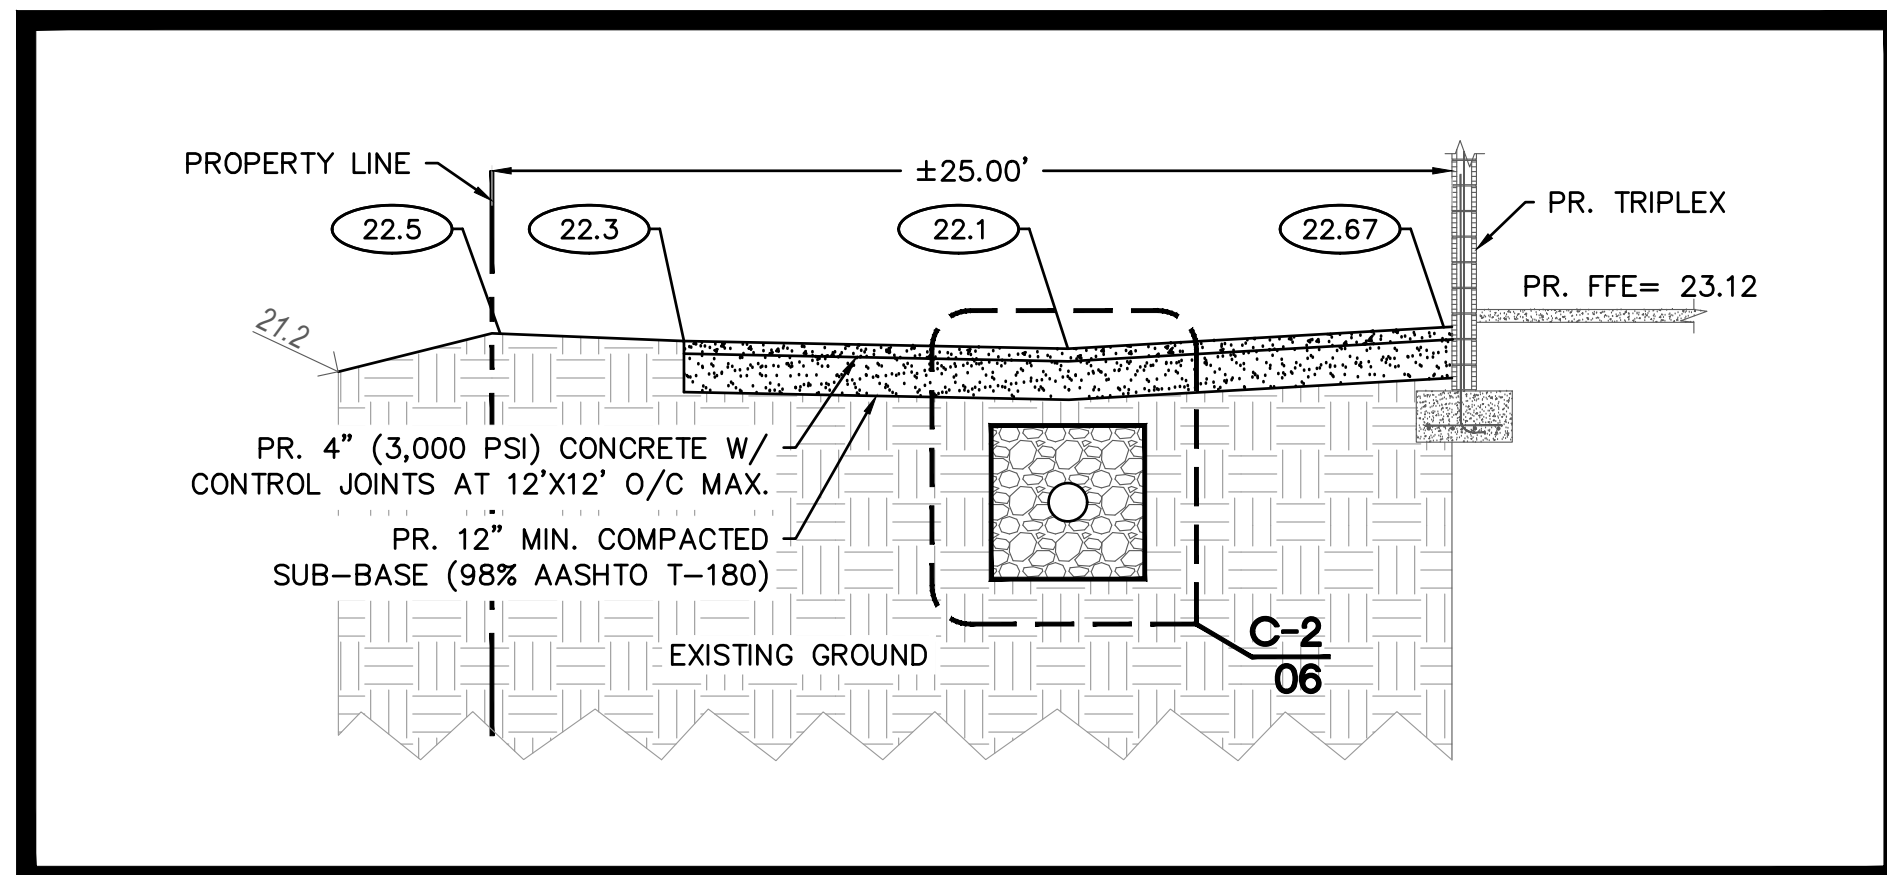


03 PROPOSED SECTION
SCALE: 1"=5'

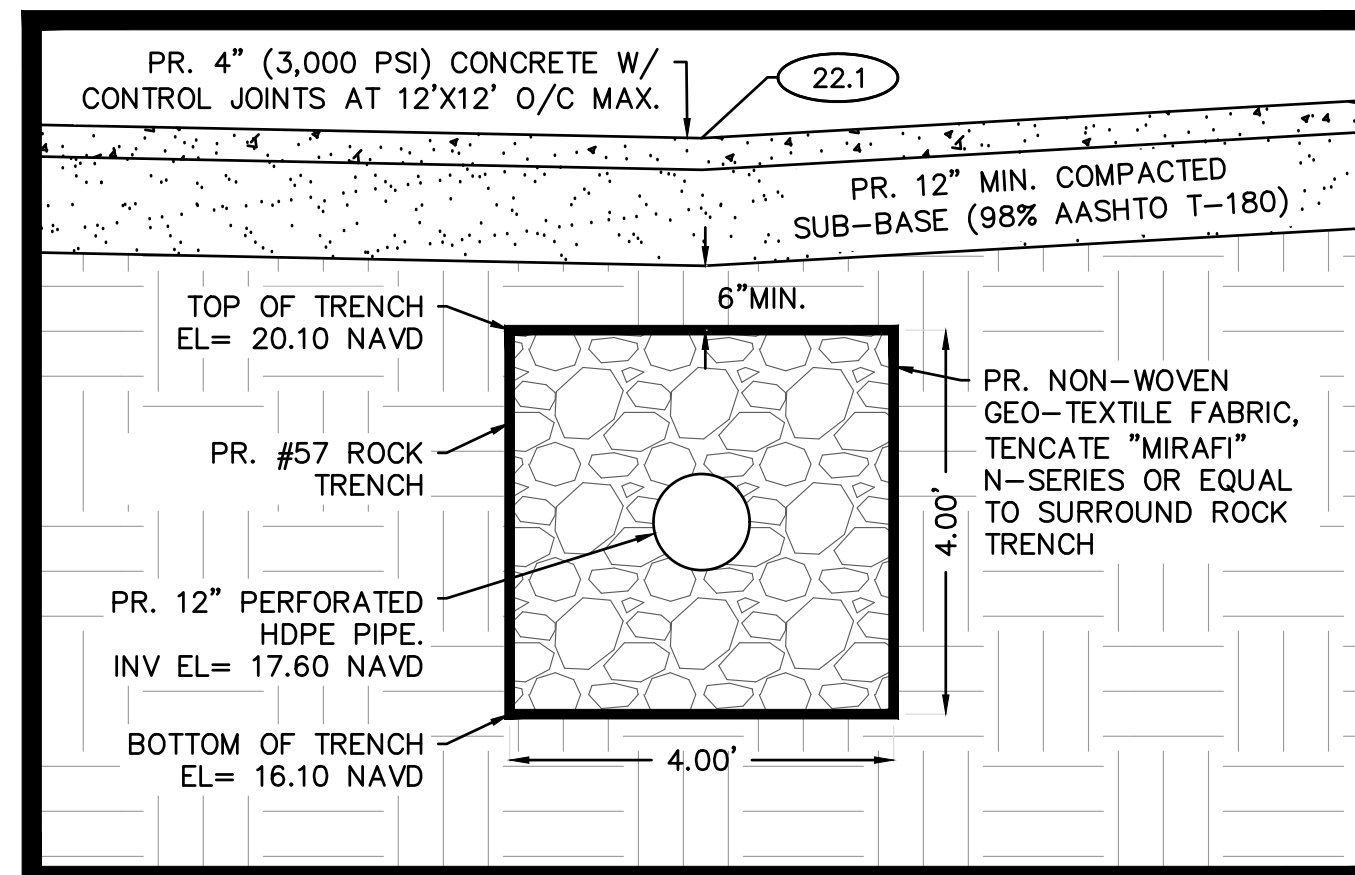


06 PROPOSED EXFILTRATION TRENCH
SCALE: 1"=2'

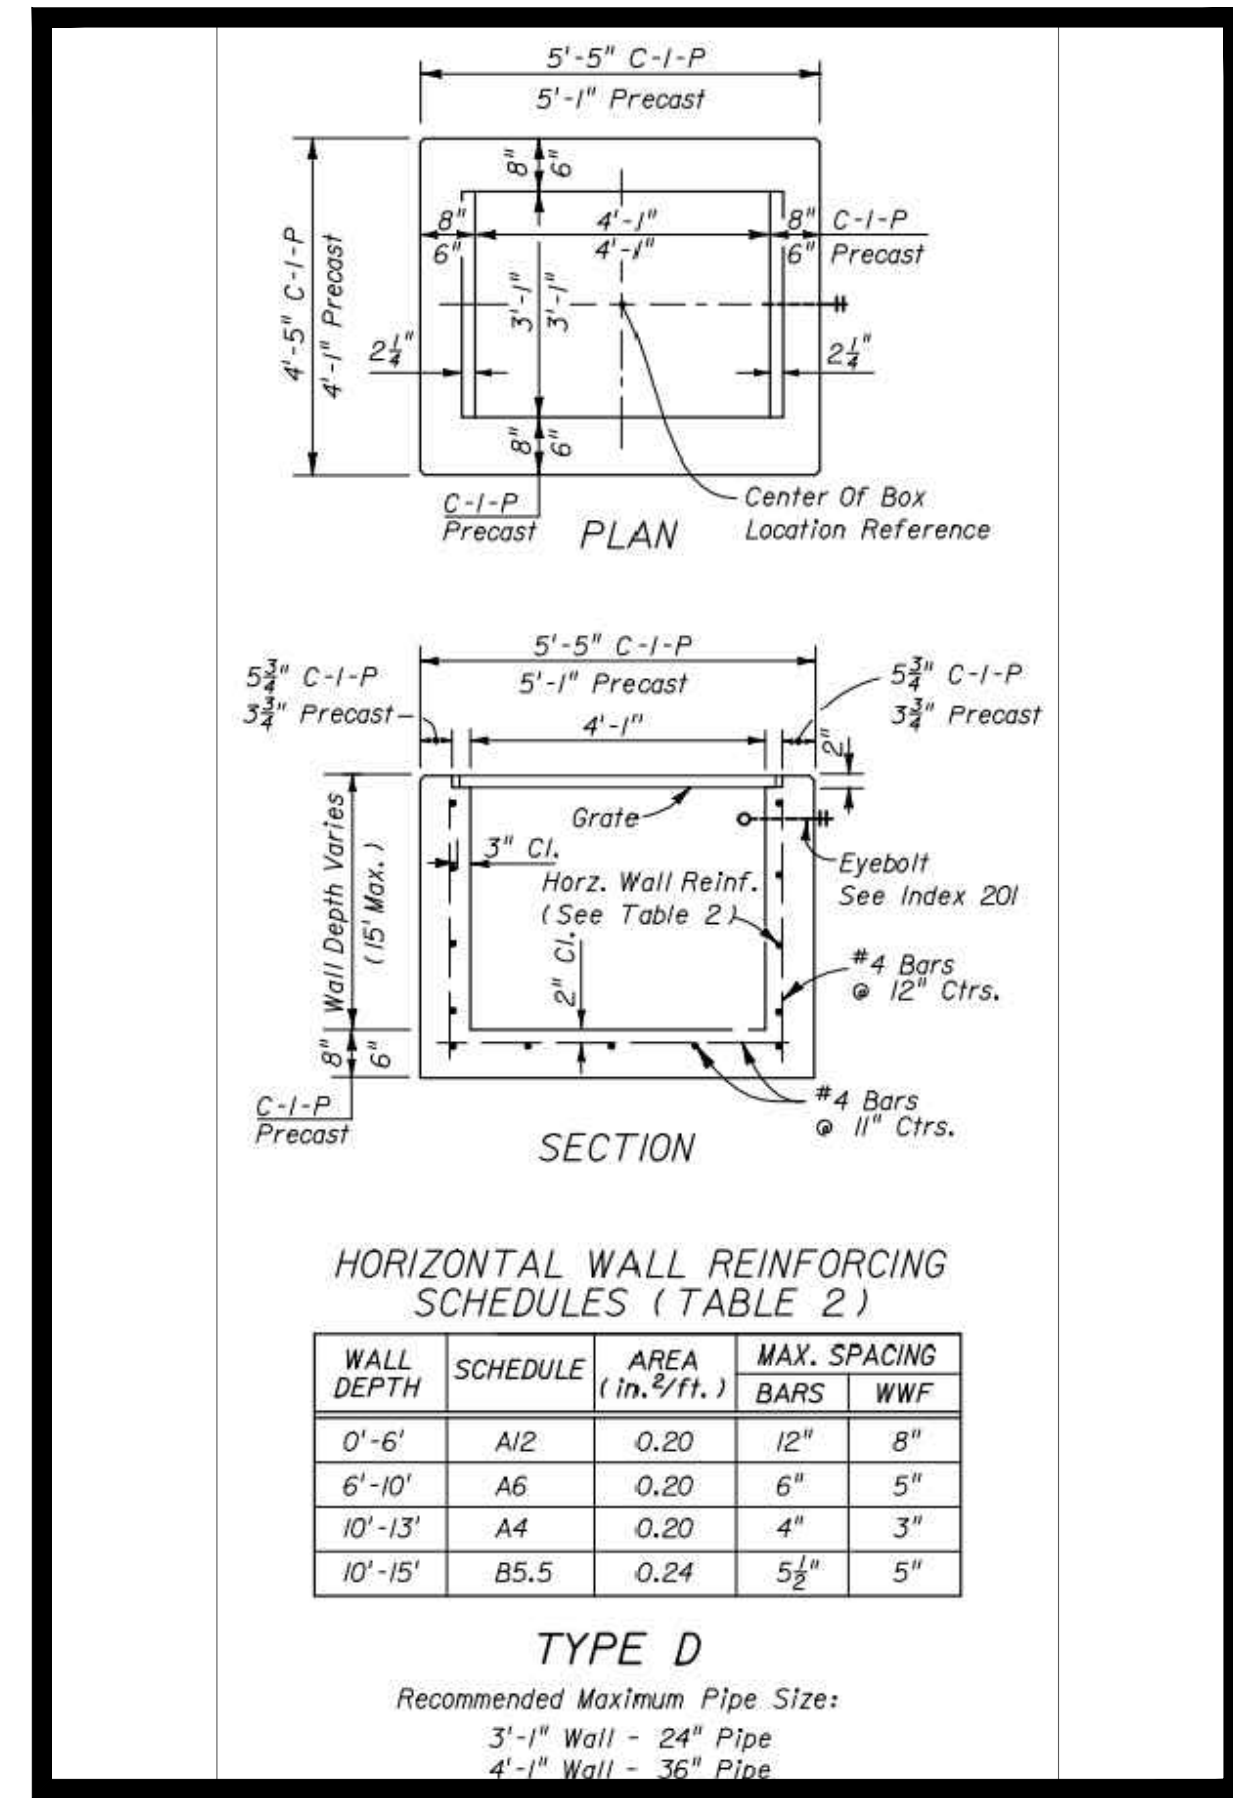

07 TYPE "D" CONTROL STRUCTURE DETAIL
SCALE: NTS

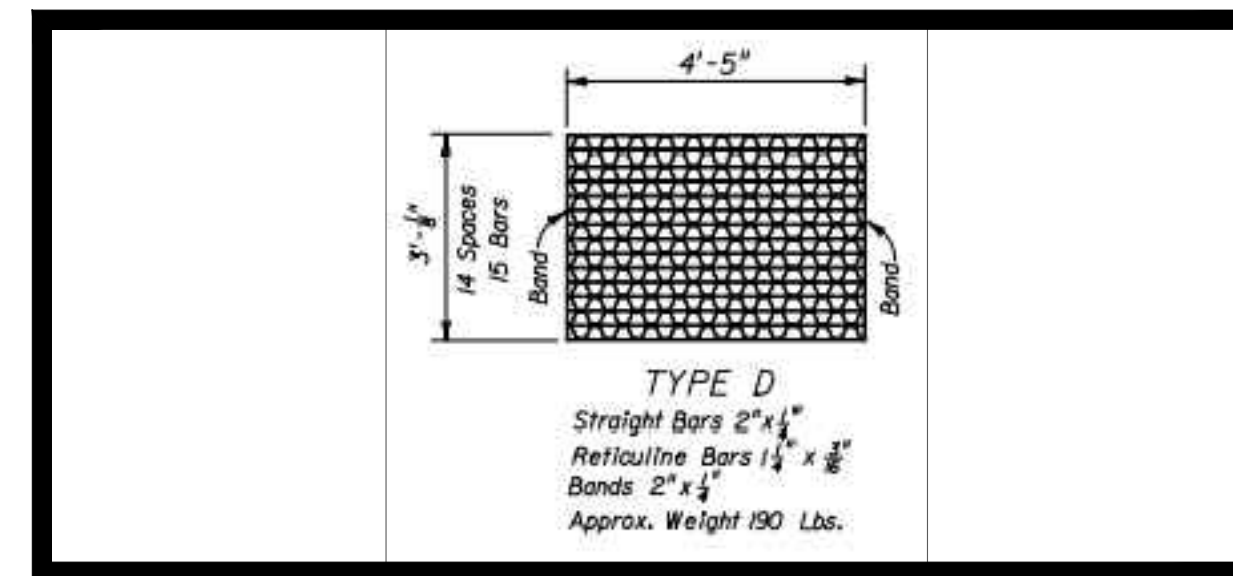

08 TYPE "D" GRATE DETAIL
SCALE: NTS

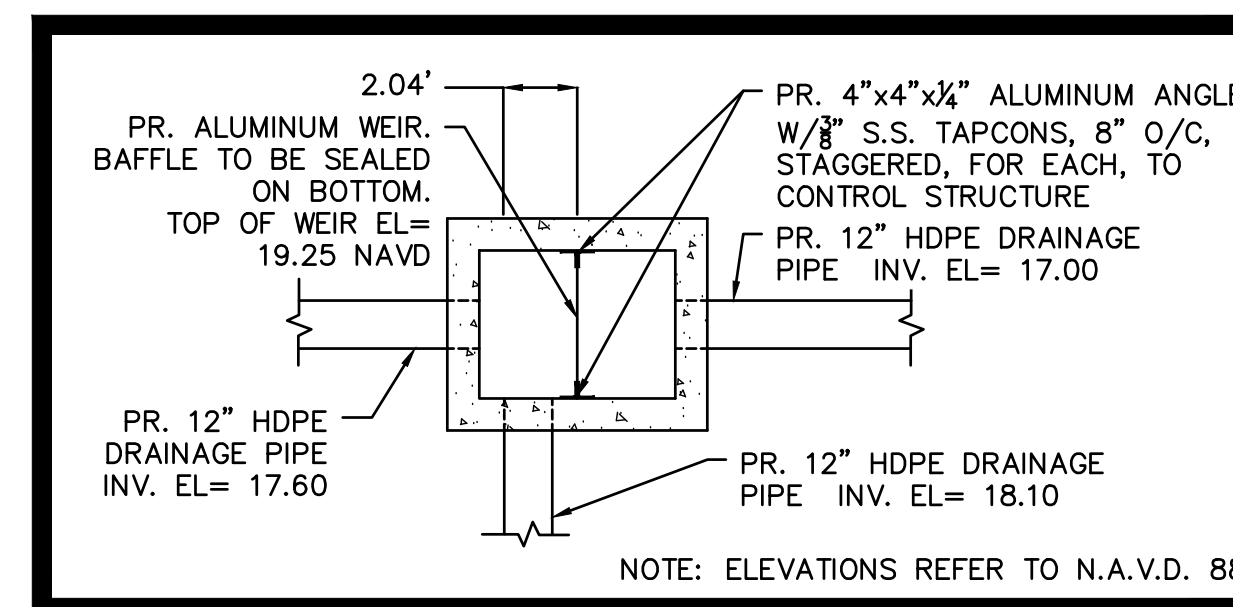

09 CS1 WEIR DETAIL
SCALE: 1"=4'

ENGINEER OF RECORD:
DEREK SCHENAVAR
PE #: 63858

#	DATE	DESCRIPTION	REVISIONS

SON SHINE BUILDERS
XXX AVENUE I
RIVIERA BEACH, FL 33461
DRAINAGE DESIGN SERVICES

DATE: 10-18-21
SCALE: AS NOTED
DRAWN BY: ALG
CHECKED BY: DHS
PROJECT #: 21-02003.02