

2GHO INC.

Landscape Architects
Planners
Environmental
Consultants

1927 Commerce Lane
Suite 101
Jupiter, Florida 33458
561-575-9557
561-575-5260 FAX
www.2gho.com

Preliminary Landscape Plan Riviera Beach LTL City of Riviera Beach, Florida

Designed: _____ DSS
Drawn: _____ DSS
Approved: _____ GGG/EDM/MTM
Date: 12-15-21
Job no. 21-0807
Revisions: _____

Sea1

LA 0000530
Sheet Title:

Preliminary
Landscape
Plan


Scale: 1"=30'

Sheet No.

PLP-2

21-0807

VNER
DEPARTMENT
SPORATION PCN: 56434232290010000

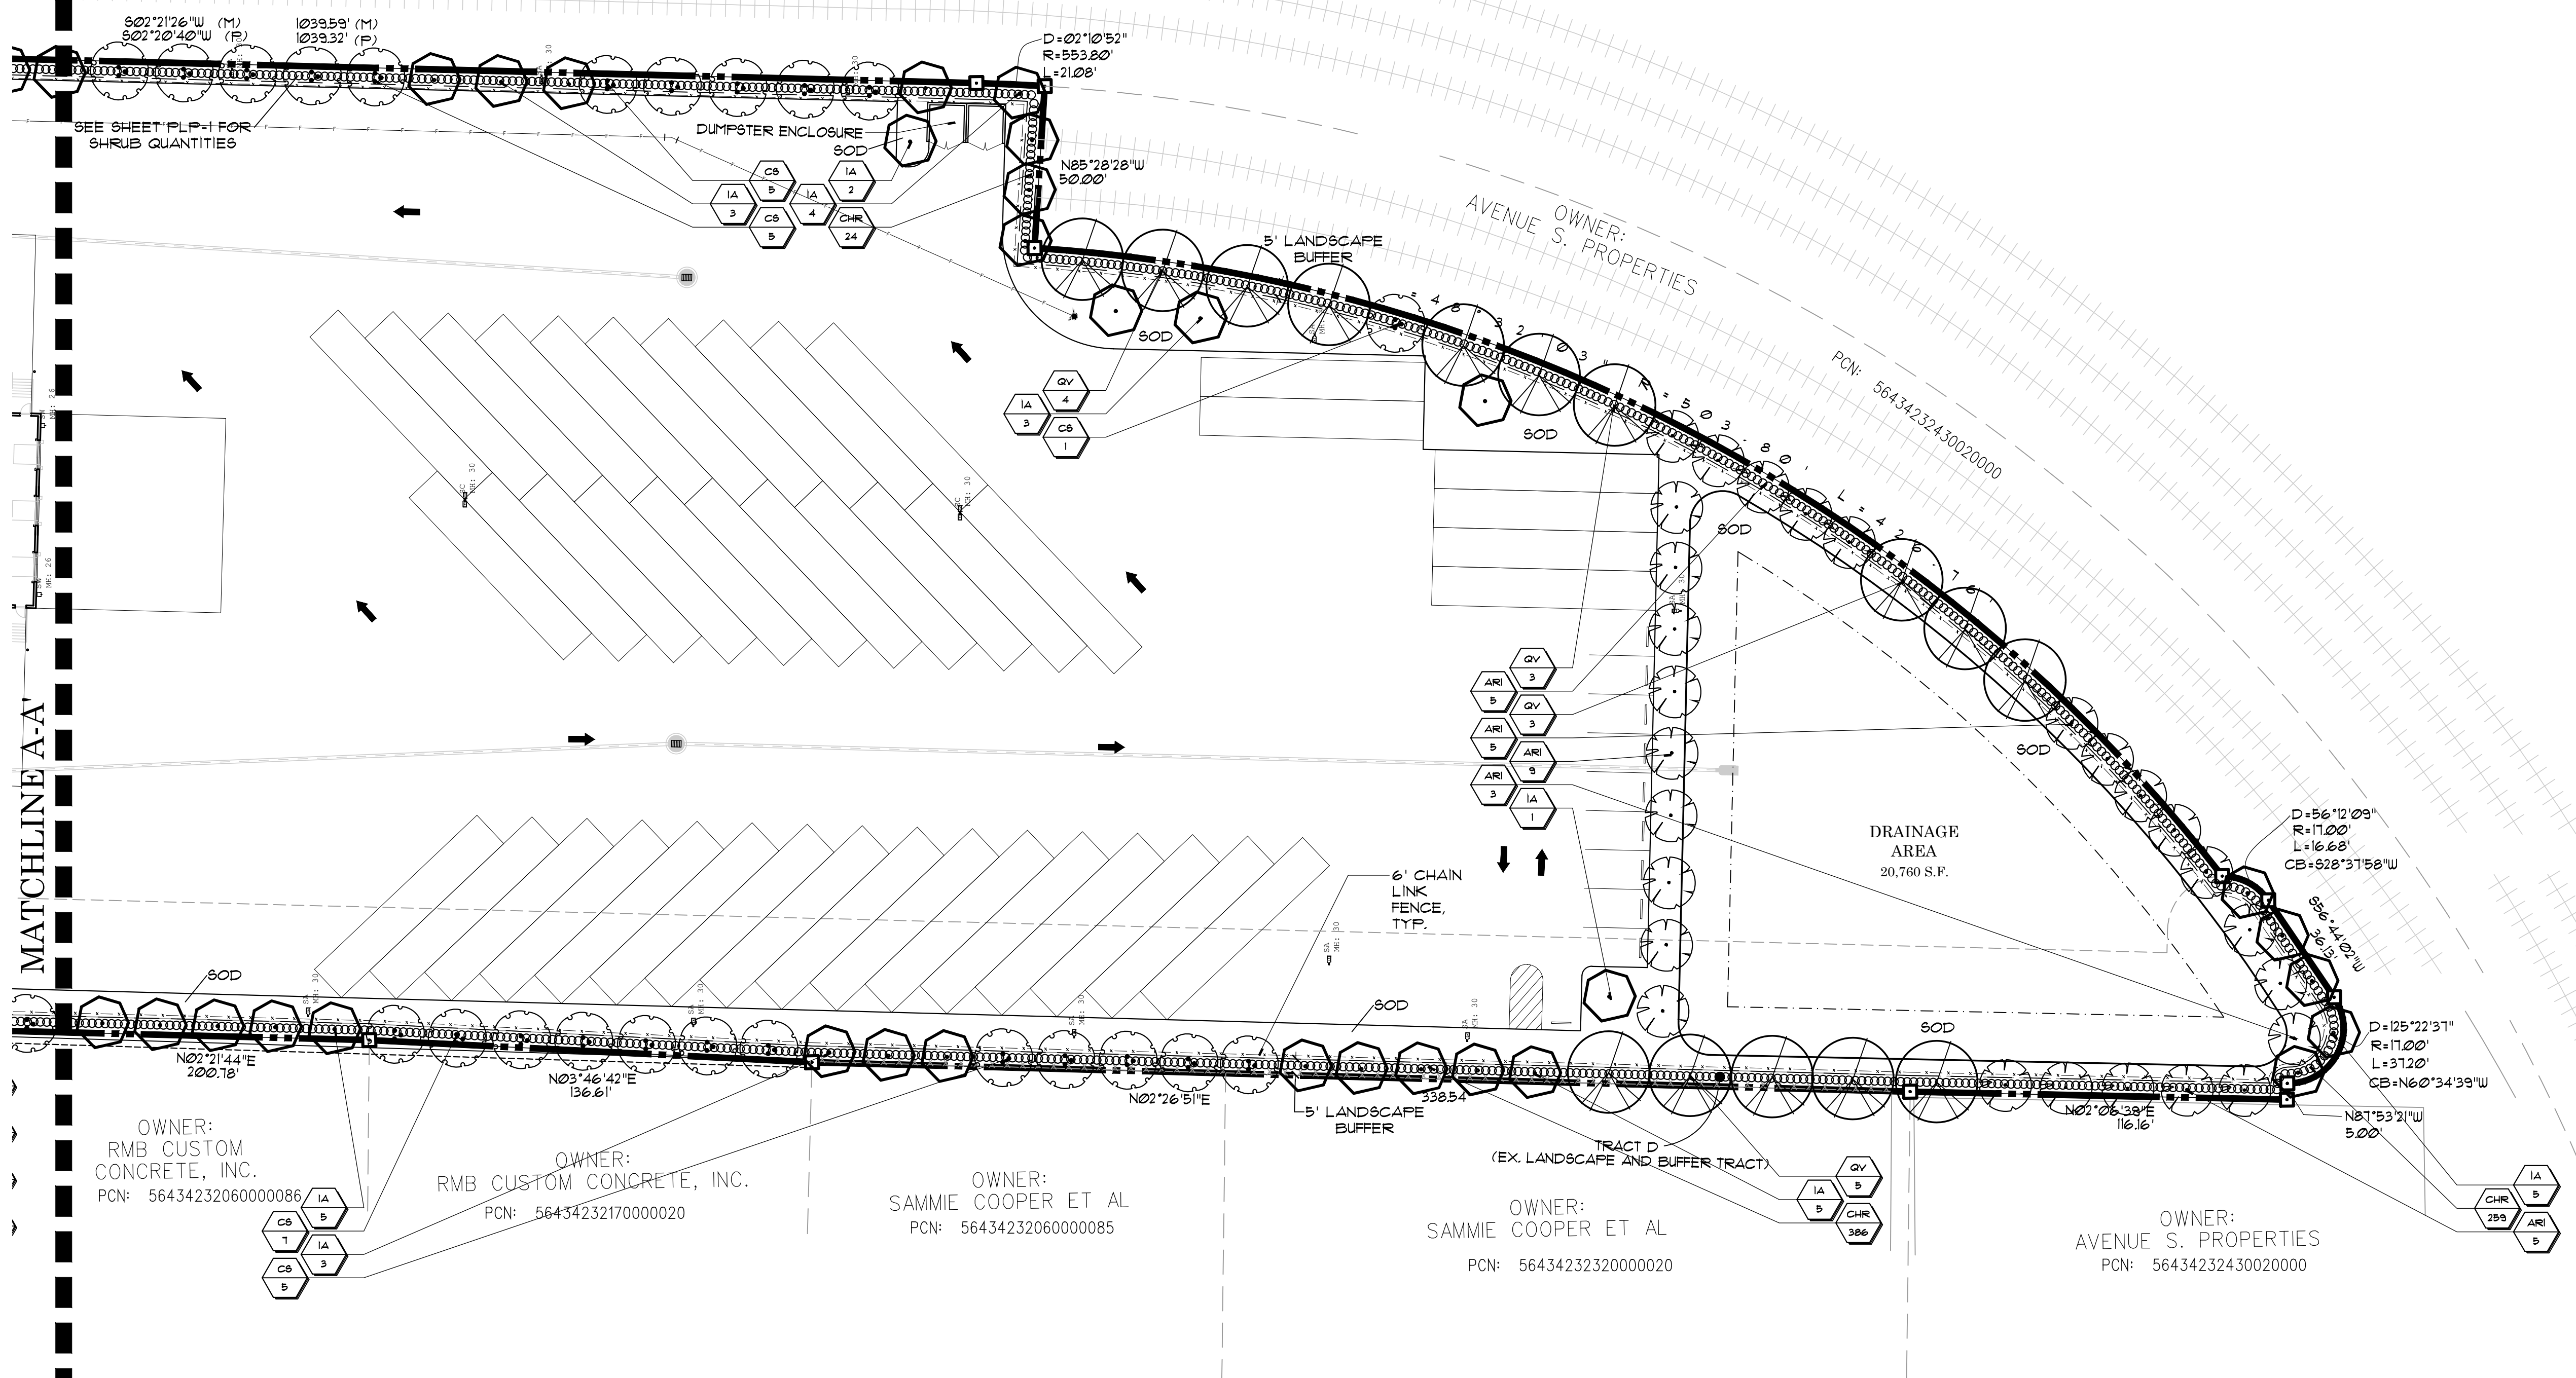


PLANT LEGEND:

- Eagleston Holly
- Florida Flame Maple
- Live Oak
- Silver Buttonwood
- Red Tip Cocoplum Hedge

AMENDMENT STAMPS:

ZONING STAMPS:

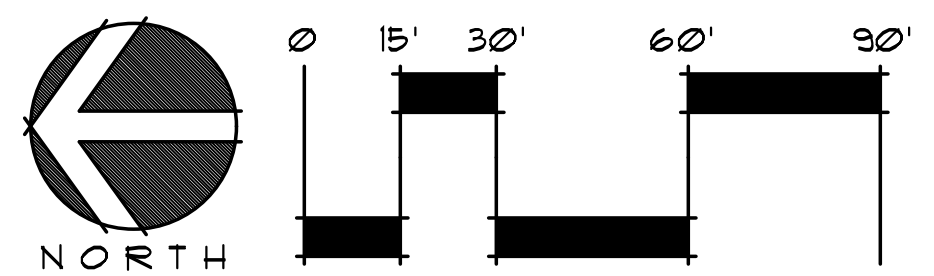

FILE: C:\RIVIERA BEACH\LT\210807\DRAWING FILES\CURRENT\210807.PLT PRELIMINARY LANDSCAPE PLANNING
PLOTTED: 12/16/21 AT 8:07AM BY: DSIENSEN XREFS