



MATCH LINE TO ABOVE RIGHT

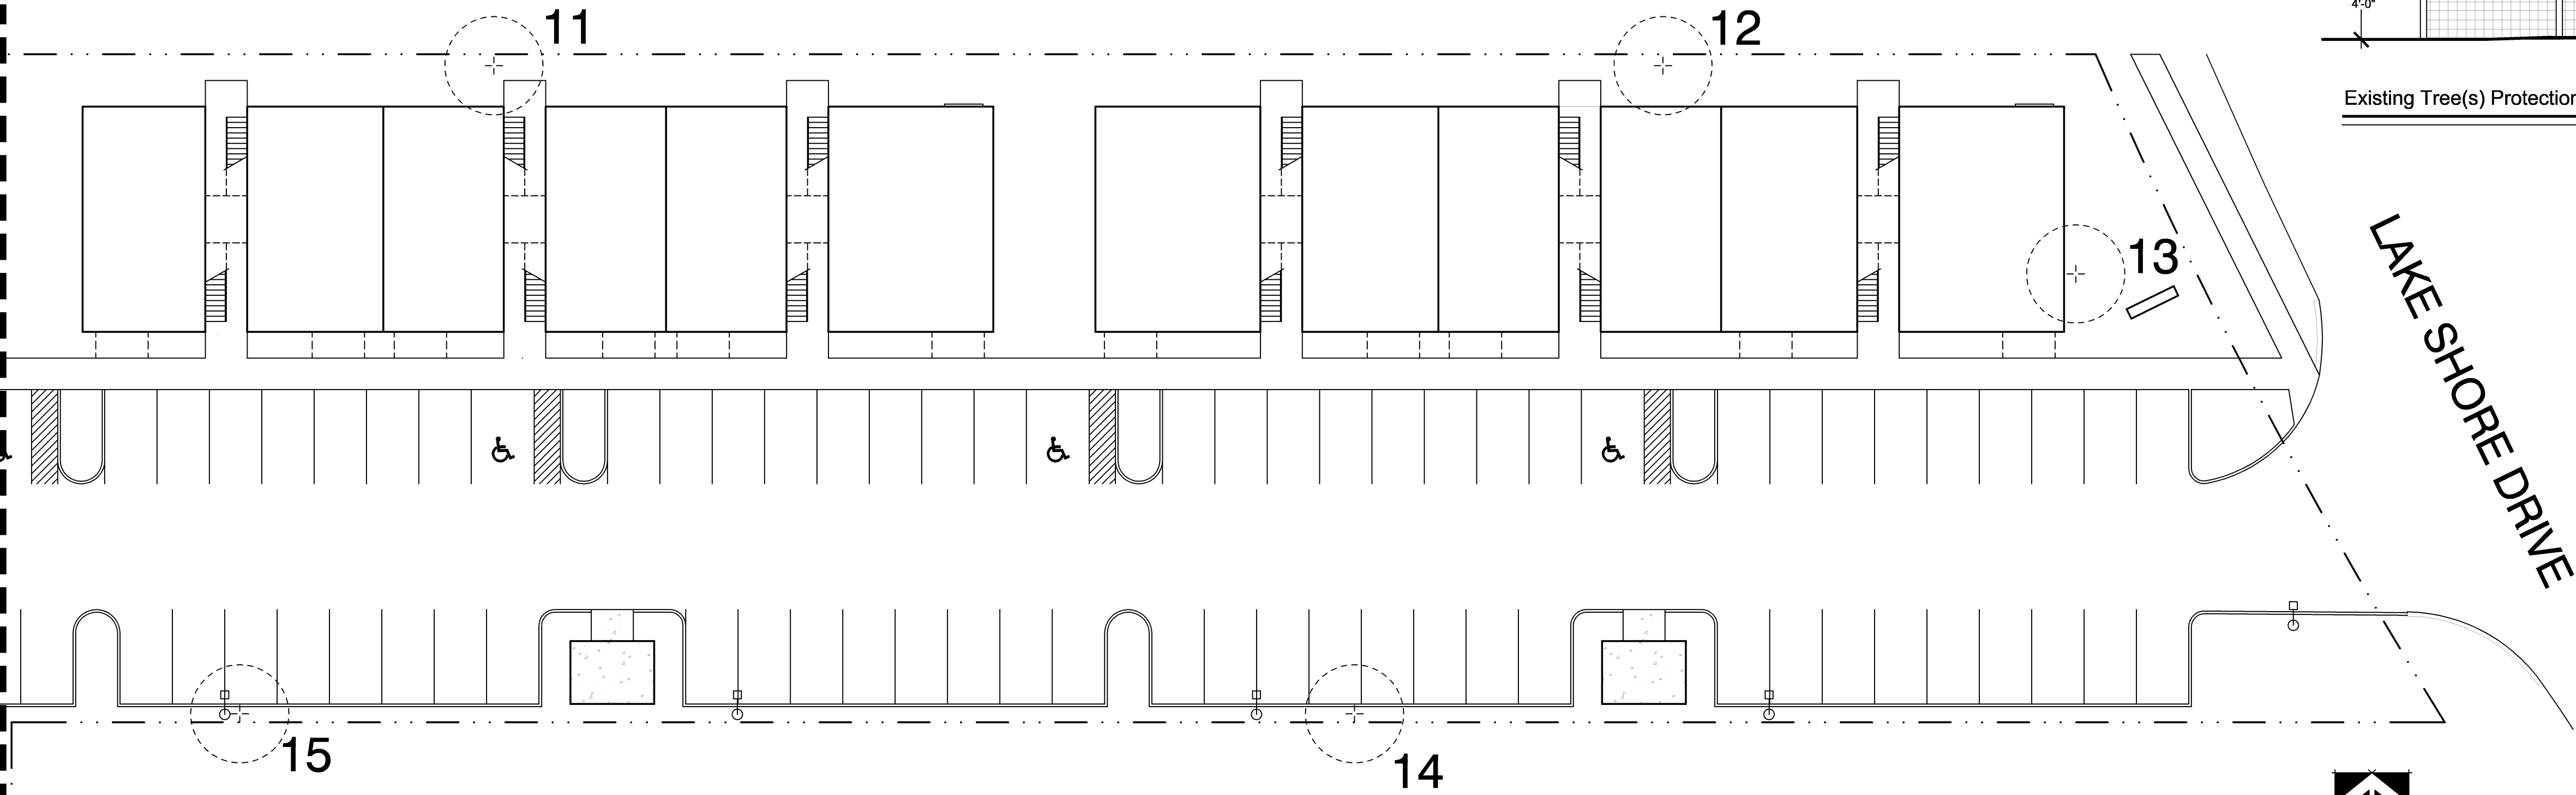


SCALE: 1"=20'-0"

LAKE SHORE DRIVE

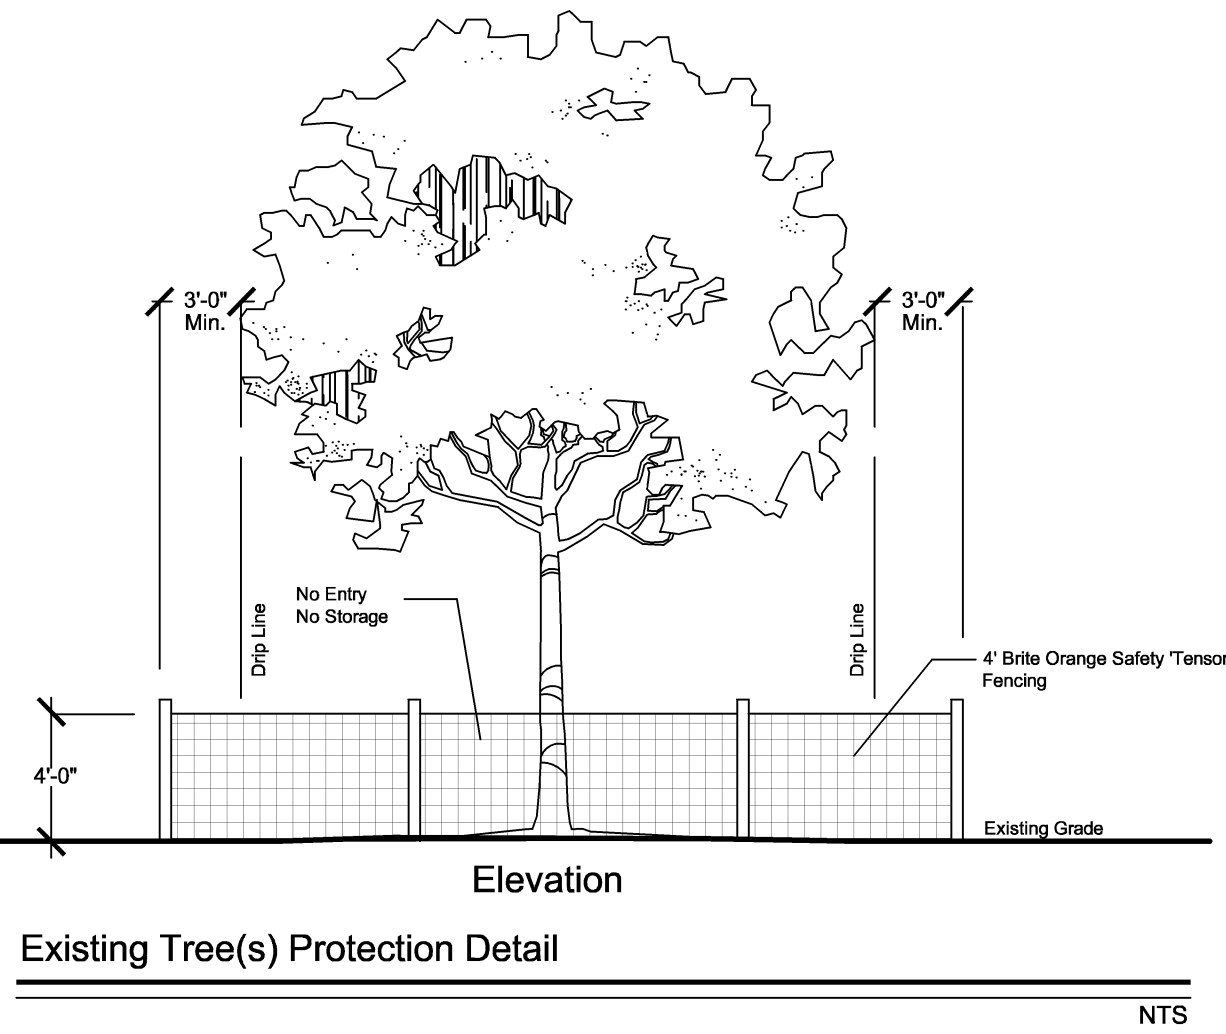

Elevation


Existing Tree(s) Protection Detail

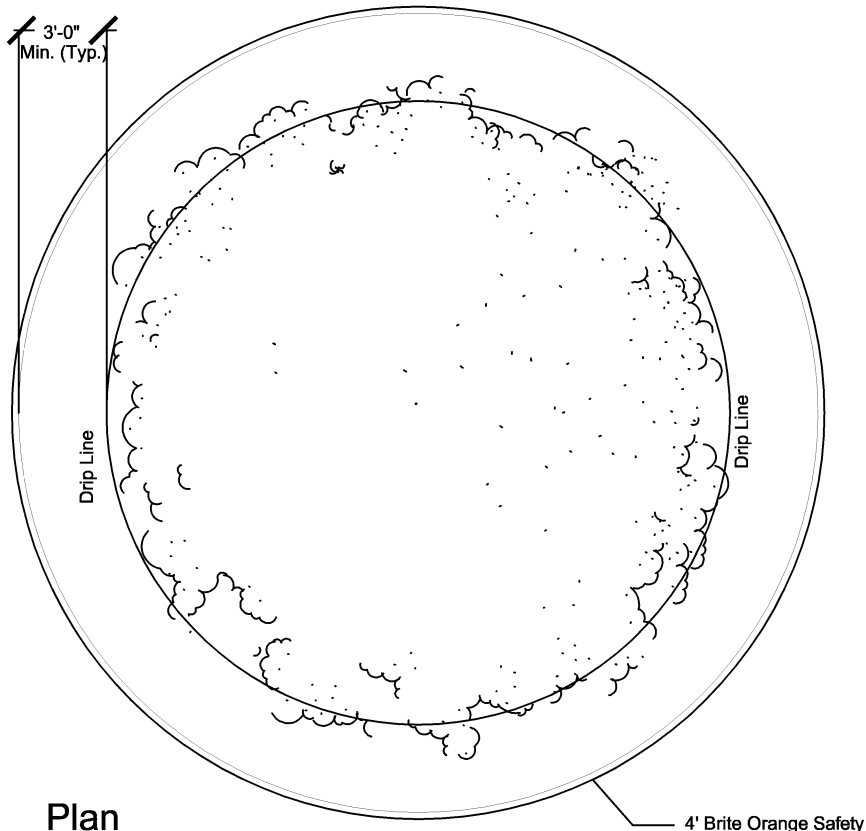

Plan

#	Species	Native	DBH	Disposition	Cond.
11	Swietenia mahogani / Mahogany	X	22"	Remain	55%
12	Swietenia mahogani / Mahogany	X	14"	Remain	55%
13	Tabebuia caraiba / Yellow Trumpet Tree		10"	Remove	40%
14	Bucida buceras / Black Olive		24"	Remain	60%
15	Bucida buceras / Black Olive		14"	Remove	70%

MATCH LINE TO BELOW LEFT

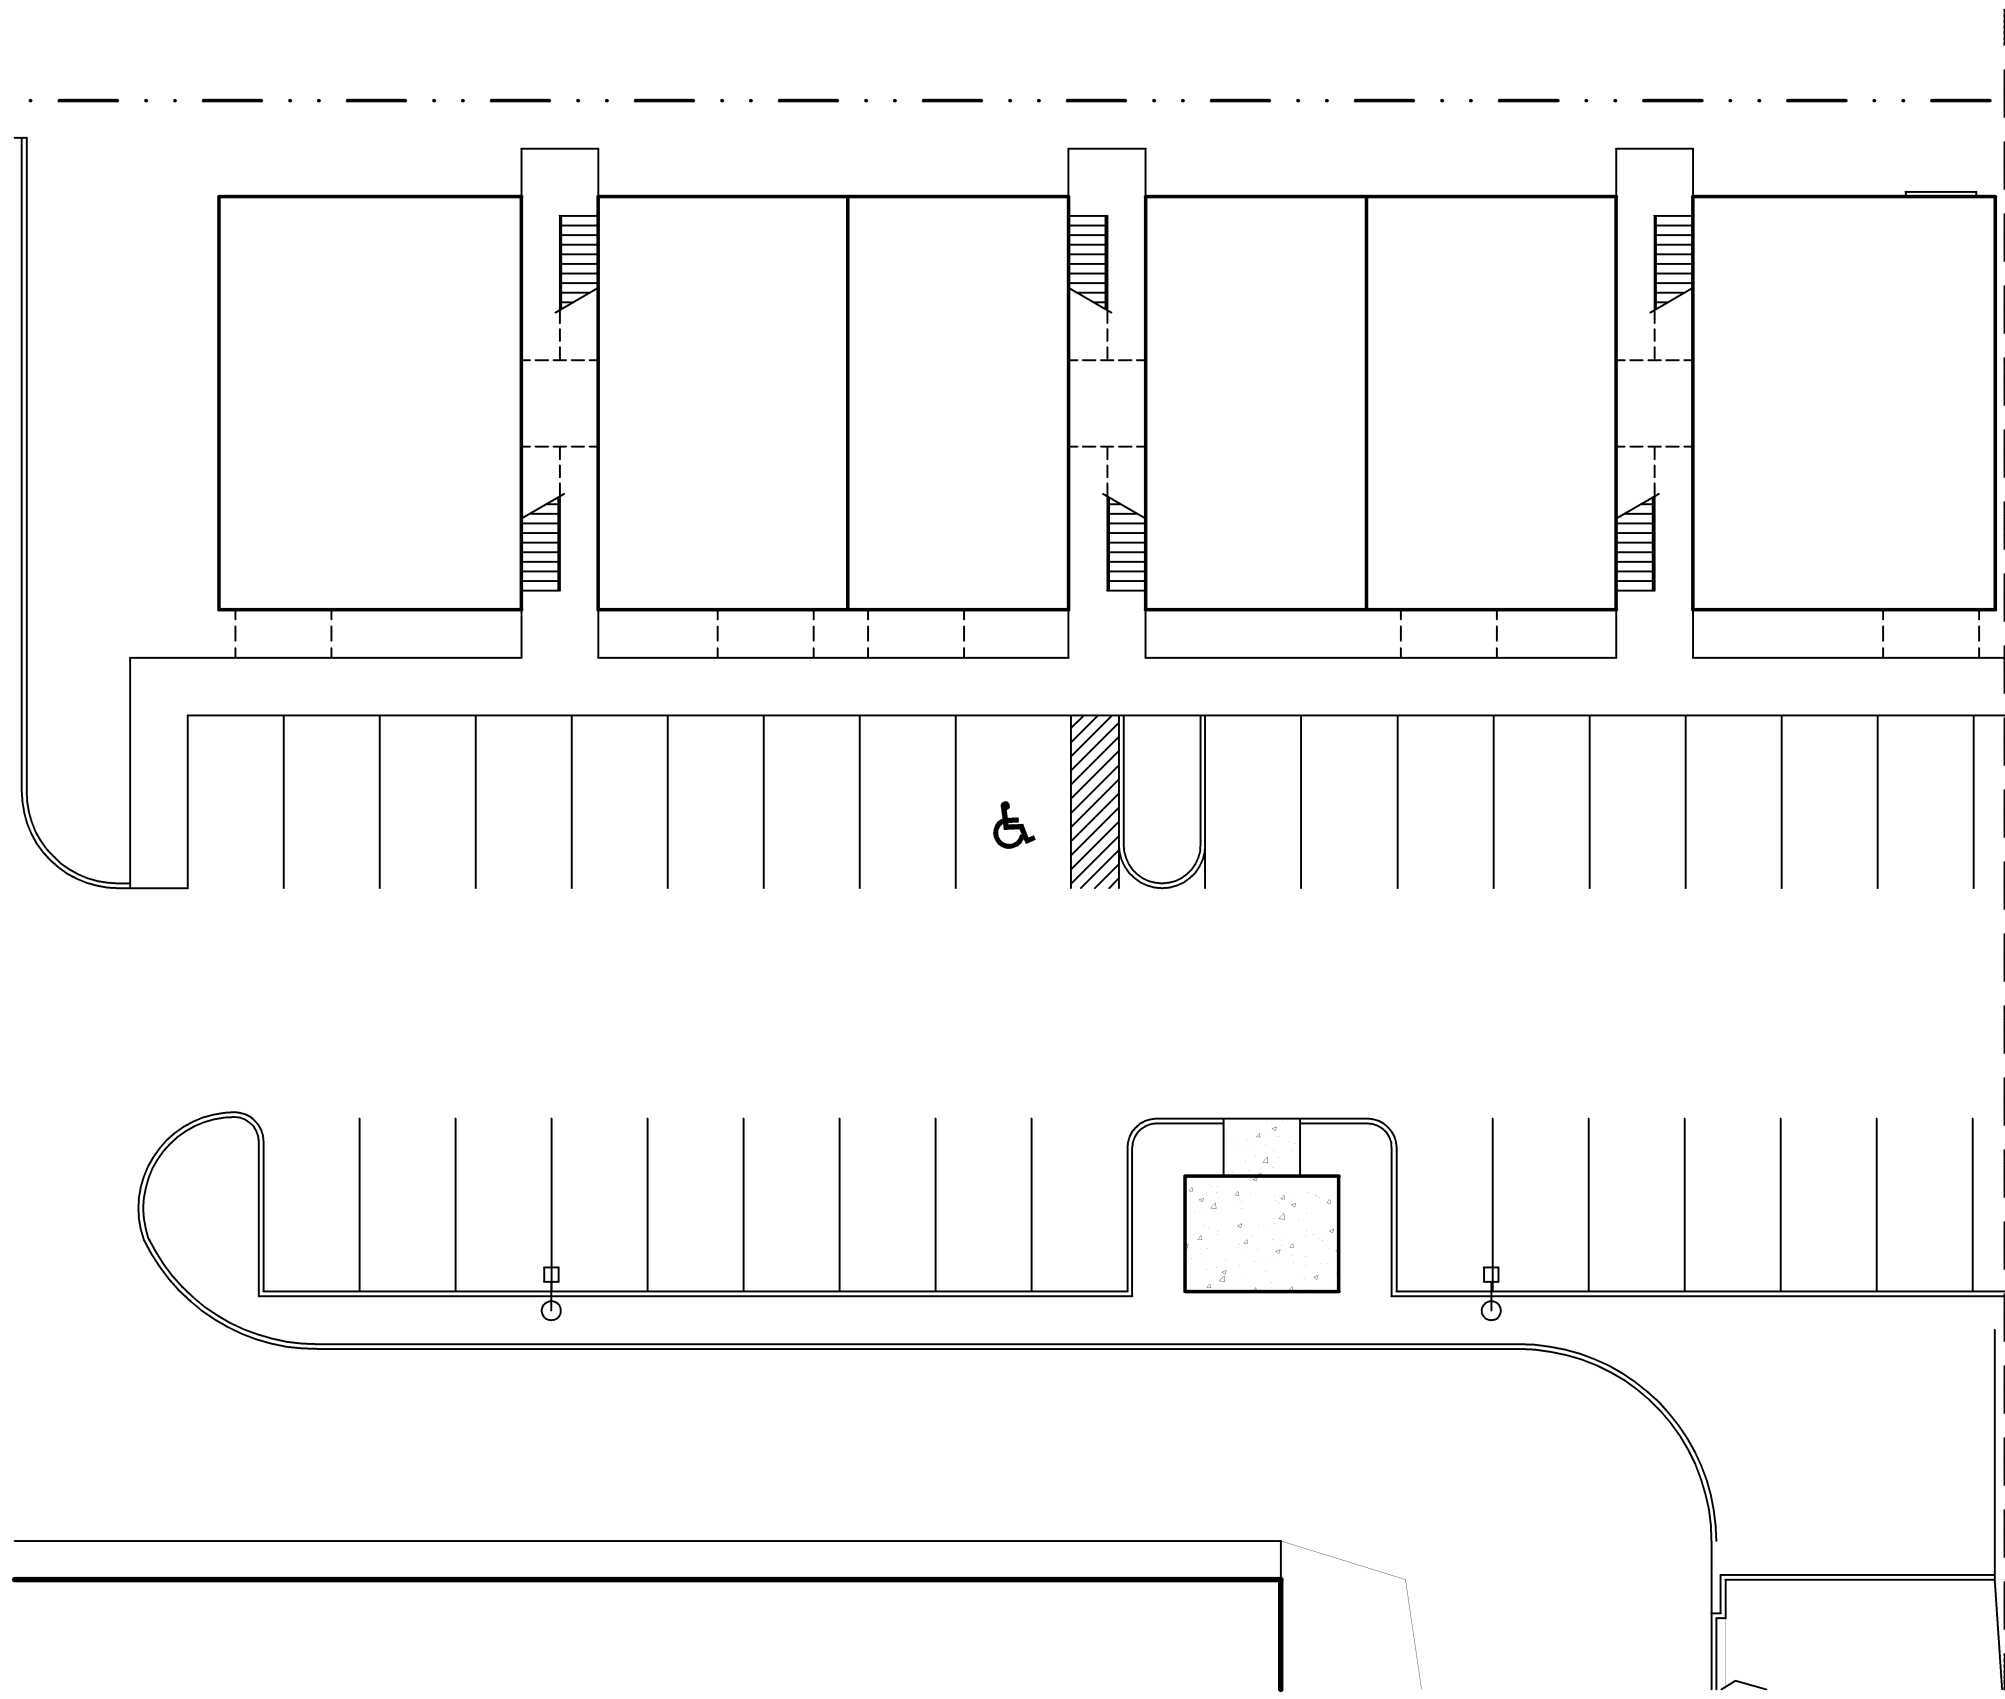

PRELIMINARY - NOT FOR CONSTRUCTION

ISLAND COVE RESIDENTIAL
3000 LAKE SHORE DRIVE RIVIERA BEACH, FLORIDA 33404

SHEET #
TS-1

TREE SURVEY & DISPOSITION PLAN

DATE: 2-04-13	REV. DATE:
ISSUED FOR: DRC	REV. DATE:
SCALE: 1" = 20'-0"	REV. DATE:
PROJECT #: 0809	REV. DATE:

ARCHITECTURE	REV. DATE:
LANDSCAPE ARCHITECTURE	REV. DATE:
INTERIOR DESIGN	REV. DATE:
GOVERNMENTAL ENGINEERING	REV. DATE:

ARCHITECTURAL ALLIANCE
2015 LAKE SHORE DRIVE, SUITE 100, RIVIERA BEACH, FLORIDA 33404
TEL: (847) 550-9805 FAX: (847) 550-9815

MAEMAR P.C.
A FULL SERVICE ARCHITECTURAL PRACTICE

3986 ORCHARD LANE
LONG GROVE, IL 60047
PHONE: (847) 550-9805
FAX: (847) 550-9815

HUGH JOHNSON
RLA #C000237

Seal